



1 SITE PLAN
A10.0 SCALE: 1/16" = 1'-0"


PAUOA ROAD

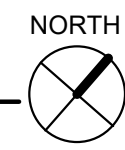

2 ROOF PLAN
A10.0 SCALE: 1/16" = 1'-0"

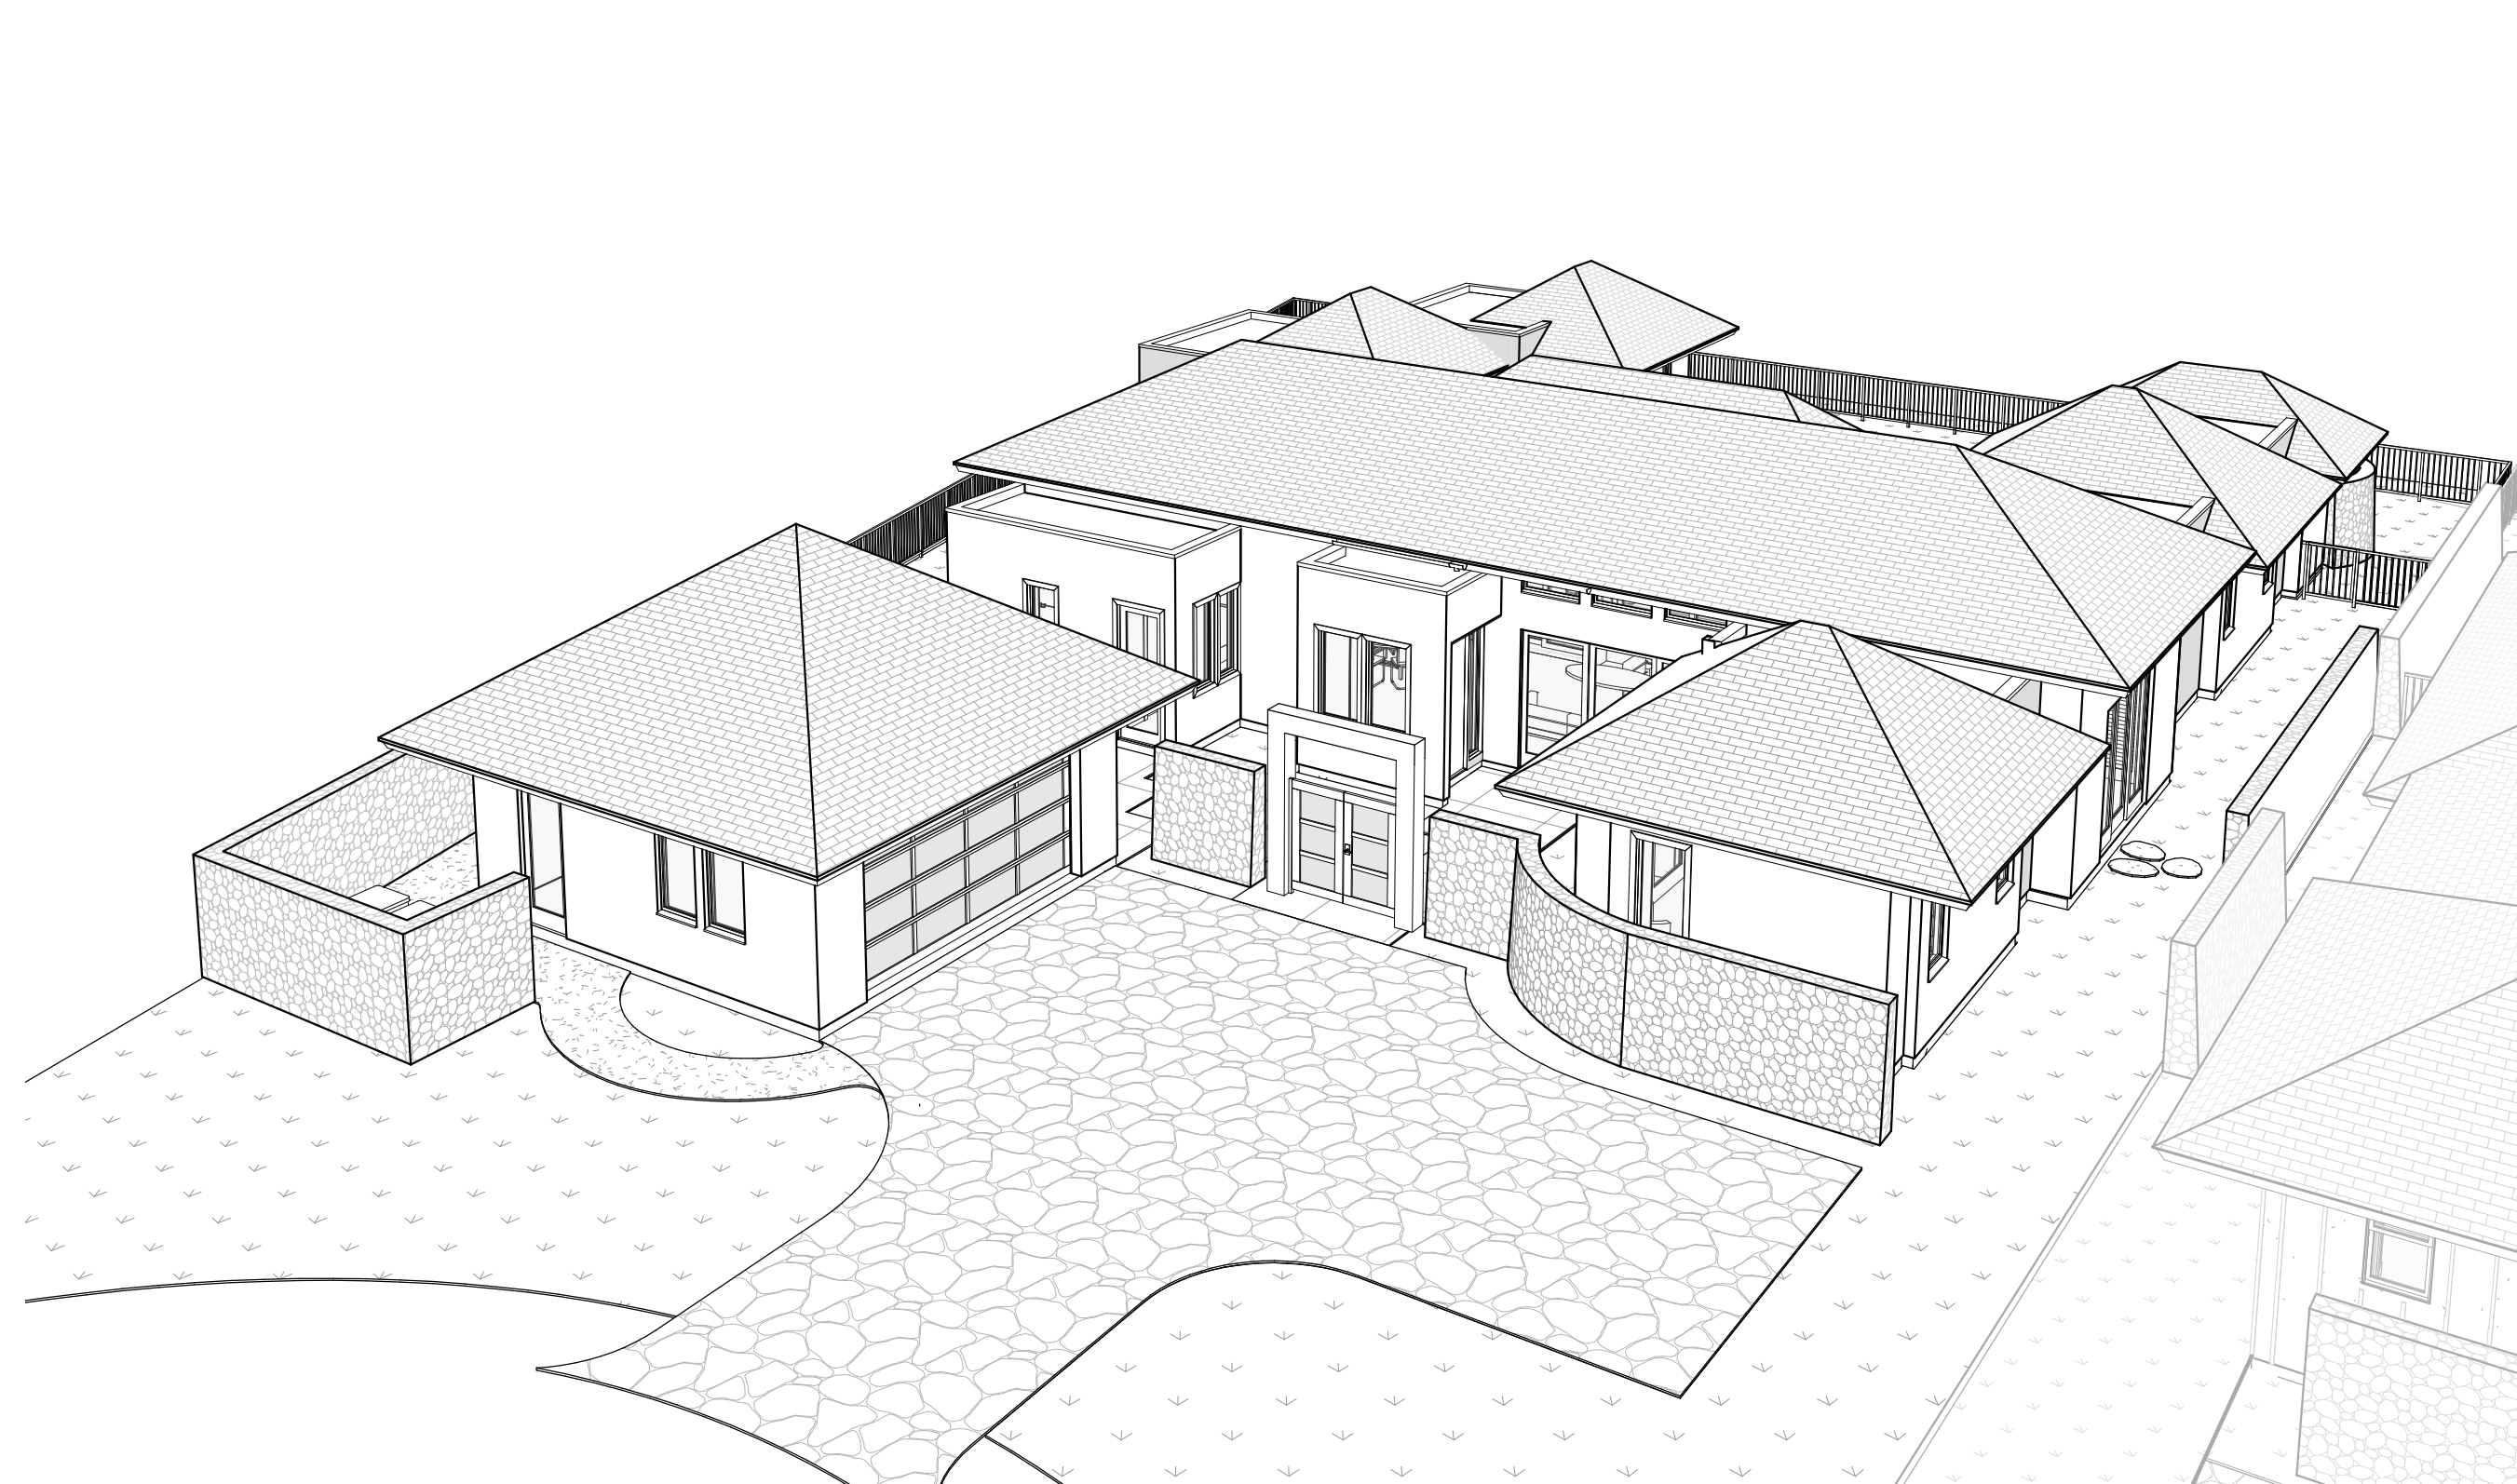

3 AERIAL 3D VIEW
A10.0 SCALE:

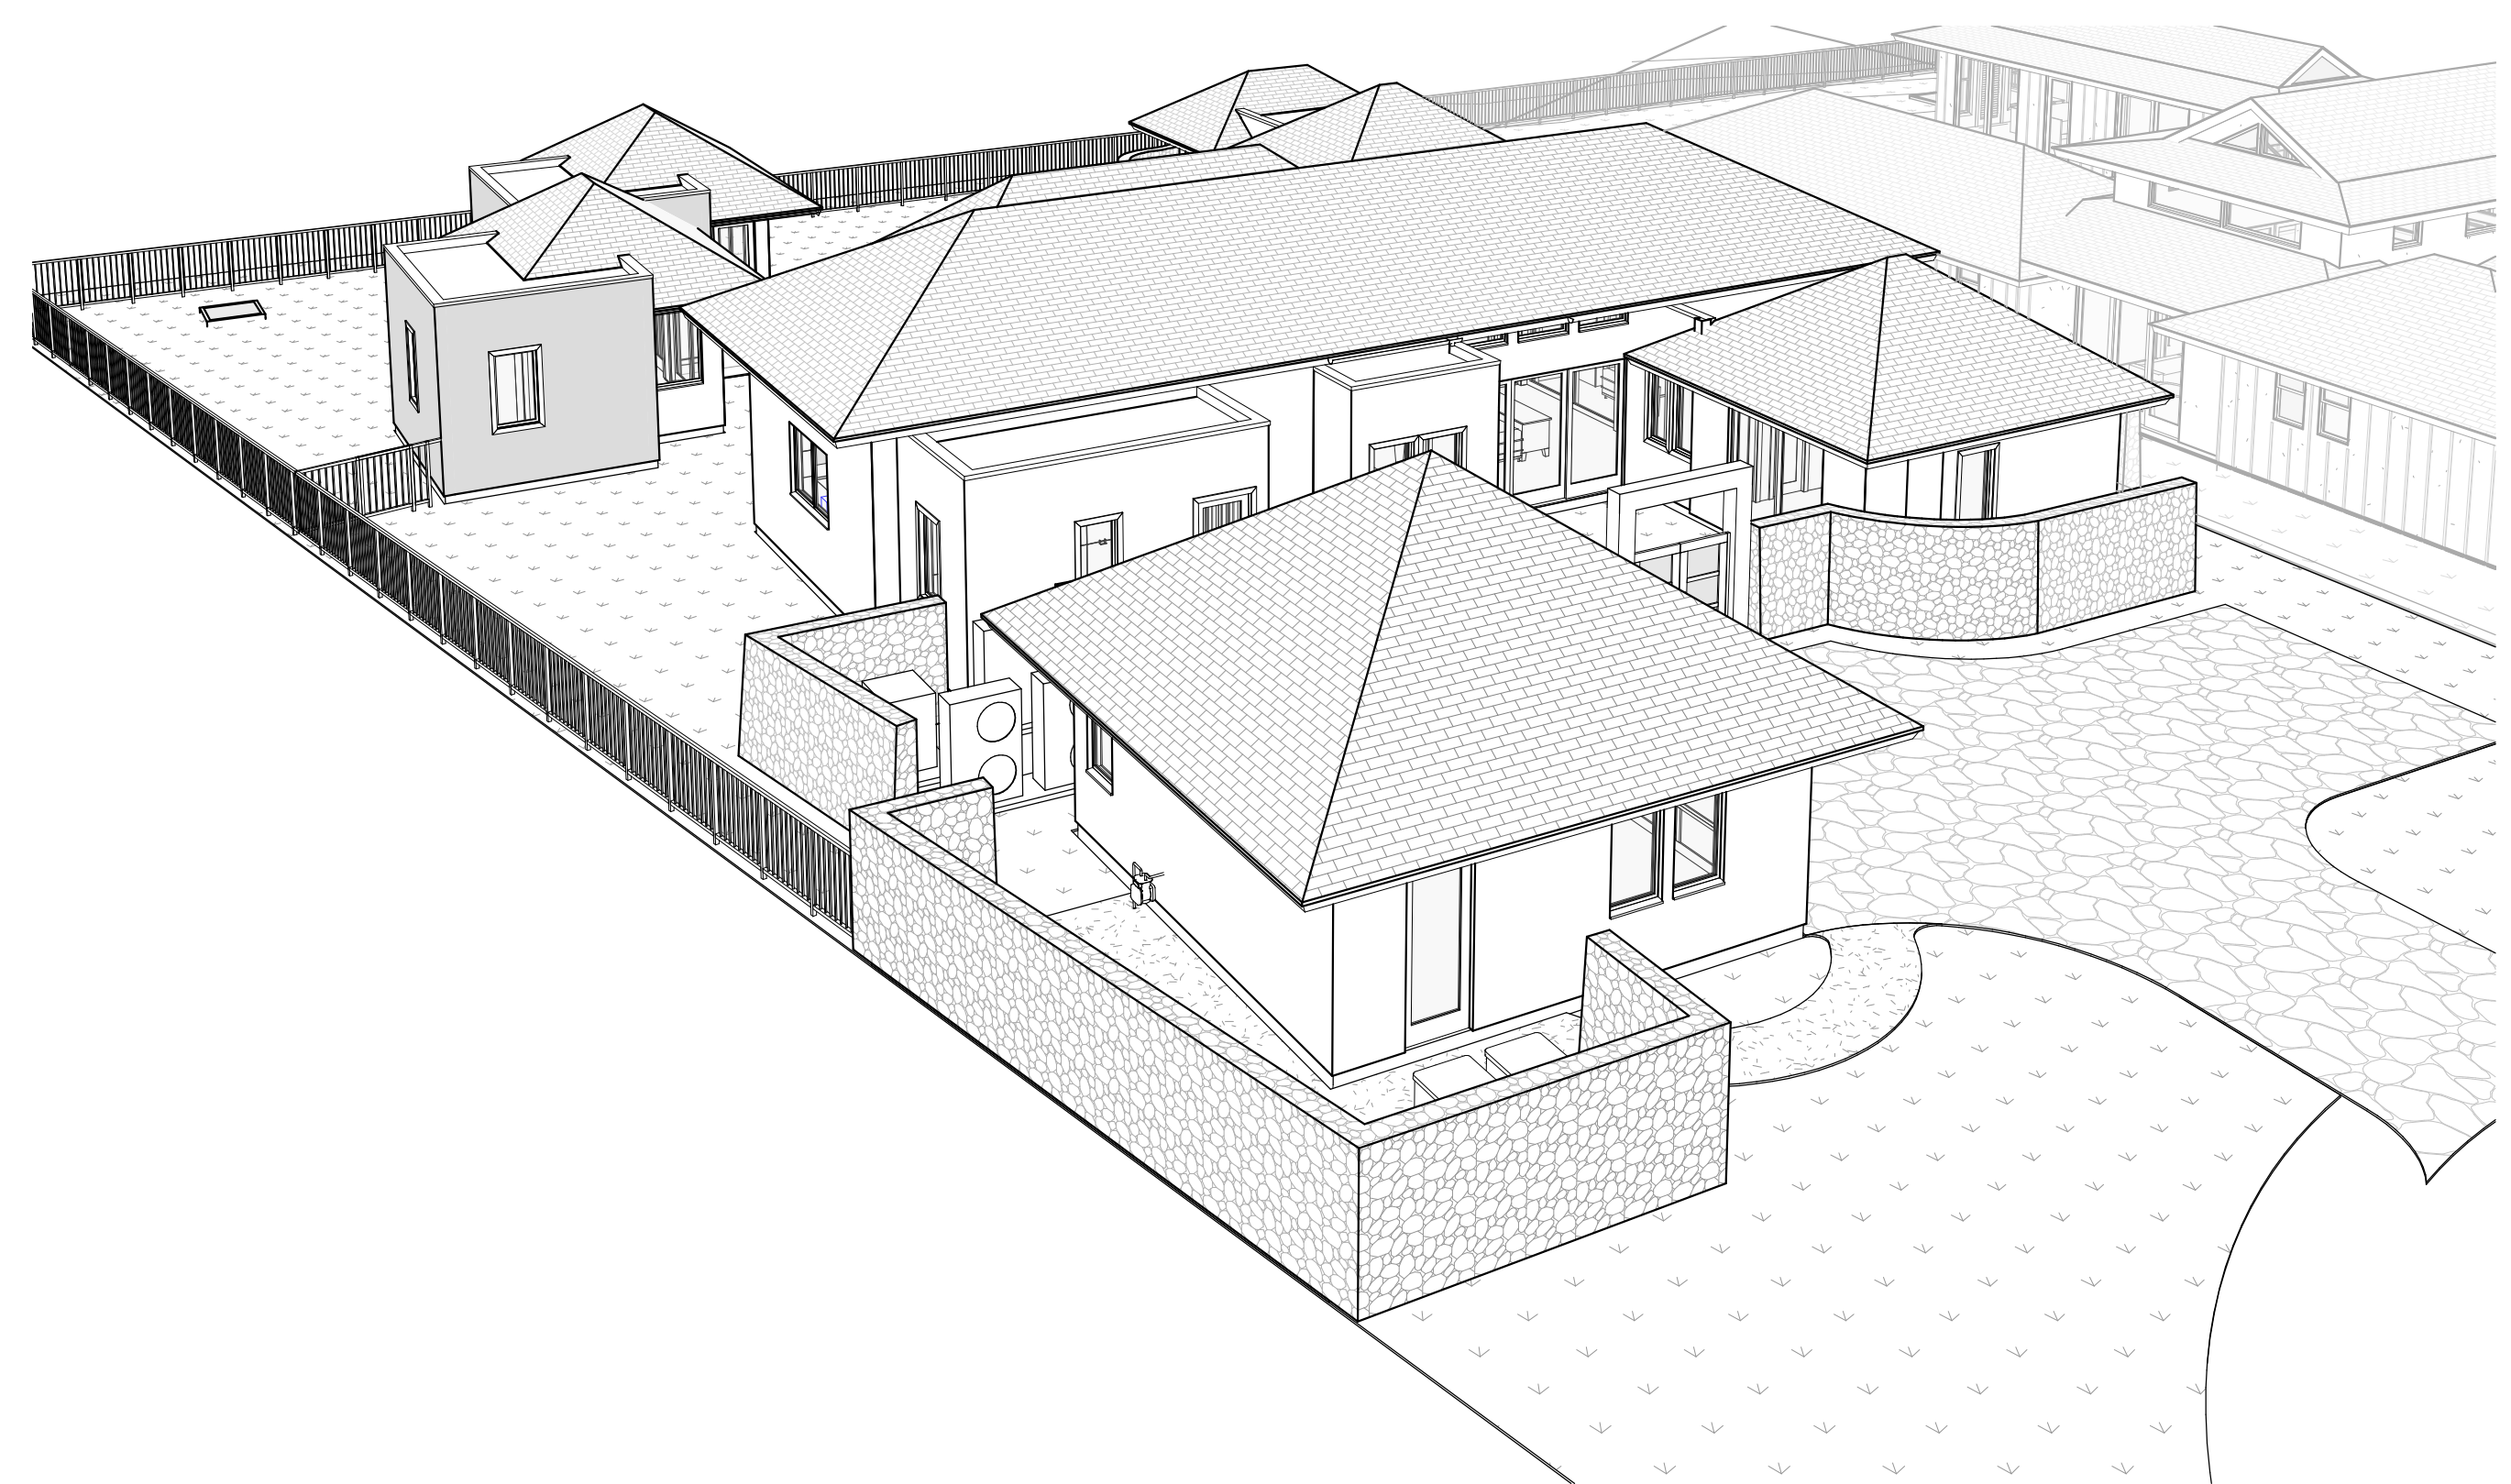

4 AERIAL 3D VIEW 2
A10.0 SCALE:



THIS WORK WAS PREPARED BY ME OR UNDER MY SUPERVISION. CONSTRUCTION OF THIS PROJECT WILL BE UNDER MY OBSERVATION.

SIGNATURE
EXPIRATION 4/30/24

GENERAL CONTRACTOR:

REVISIONS
NO. DESCRIPTION
Date

SINGLE FAMILY RESIDENCE
LOT 22 NOHEA, PHASE 1
TMK: 3-6-8-043:04
NOHEA AT MAUNA LANI, LLC
16130 VENTURA BLVD, STE 510
ENCINO, CA 91436 2538
PH: (805) 494-7704, FAX: (805) 494-1226

CRAIG MONAGHAN, ARCHITECT
4522 LOWER DR. LAKE OSWEGO, OR 97035
PH: 503-522-9000
monaghan.craig@gmail.com

DATE 8/6/22

SCALE 1/16" = 1'-0"

SHEET
LOT 4
SCHEMATIC


SHEET
A10.0




1 3D VIEW FROM ROAD
A10.1 SCALE:



2 3D VIEW TOWARDS ENTRY
A10.1 SCALE:

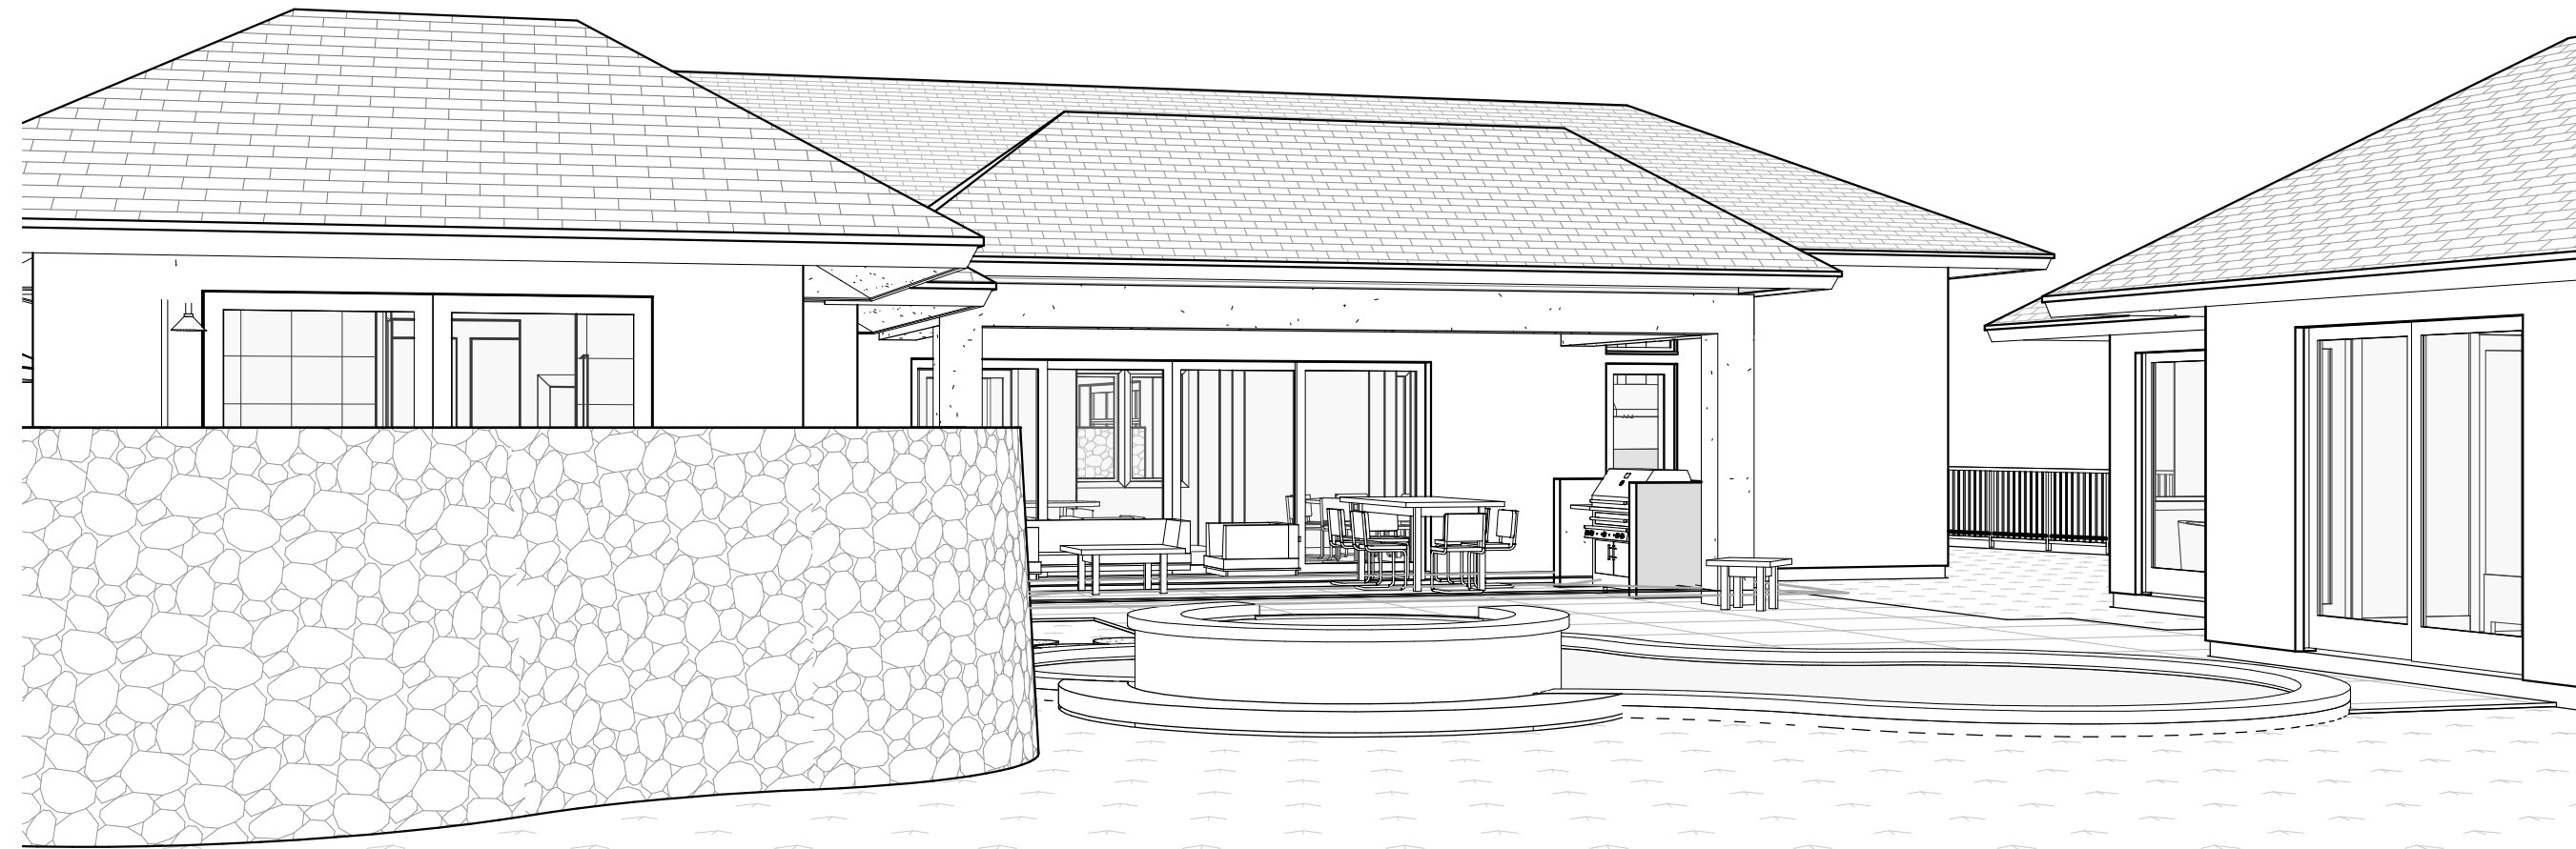

3 3D VIEW TOWARDS LANAI
A10.1 SCALE:

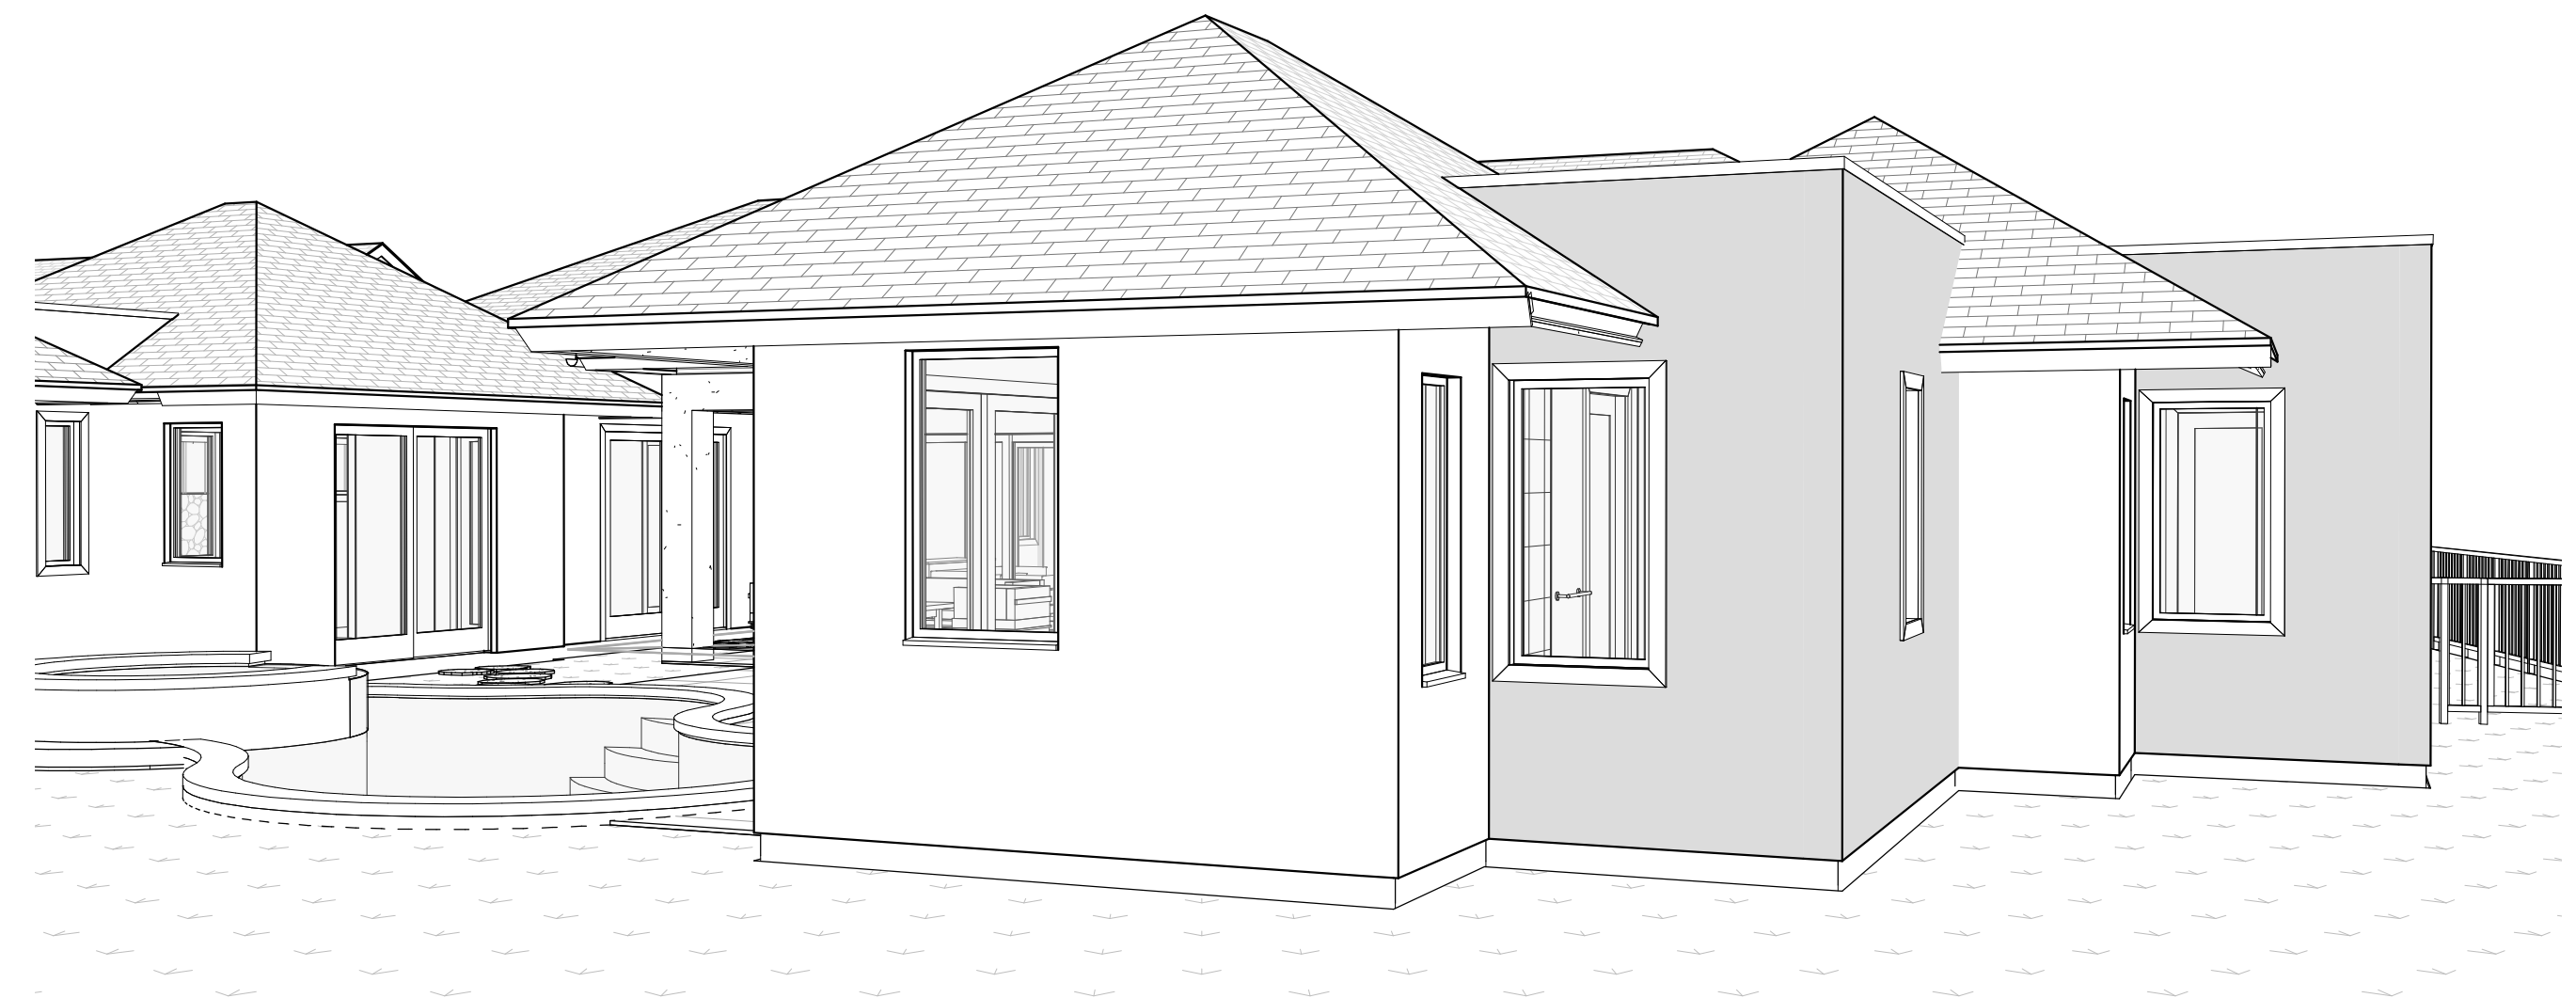

4 3D VIEW CASITA / LANAI
A10.1 SCALE:



THIS WORK WAS PREPARED BY ME OR UNDER MY SUPERVISION. CONSTRUCTION OF THIS PROJECT WILL BE UNDER MY OBSERVATION.

SIGNATURE
EXPIRATION 4/30/24

GENERAL CONTRACTOR:

REVISIONS
NO. DESCRIPTION
Date

**SINGLE FAMILY RESIDENCE
LOT 22 NOHEA, PHASE 1**
TMK: 3-6-8-043:04
NOHEA AT MAUNA LANI, LLC
16130 VENTURA BLVD. STE 510
ENCINO, CA 91436 2538
PH: (805) 494-7704, FAX: (805) 494-1226


CRAIG MONAGHAN, ARCHITECT
4522 LOWER DR. LAKE OSWEGO, OR 97035
PH: 503-522-9000
monaghan.craig@gmail.com

DATE 8/6/22

SCALE

SHEET
**LOT 4
SCHEMATIC 3D
VIEWS**

SHEET
A10.1

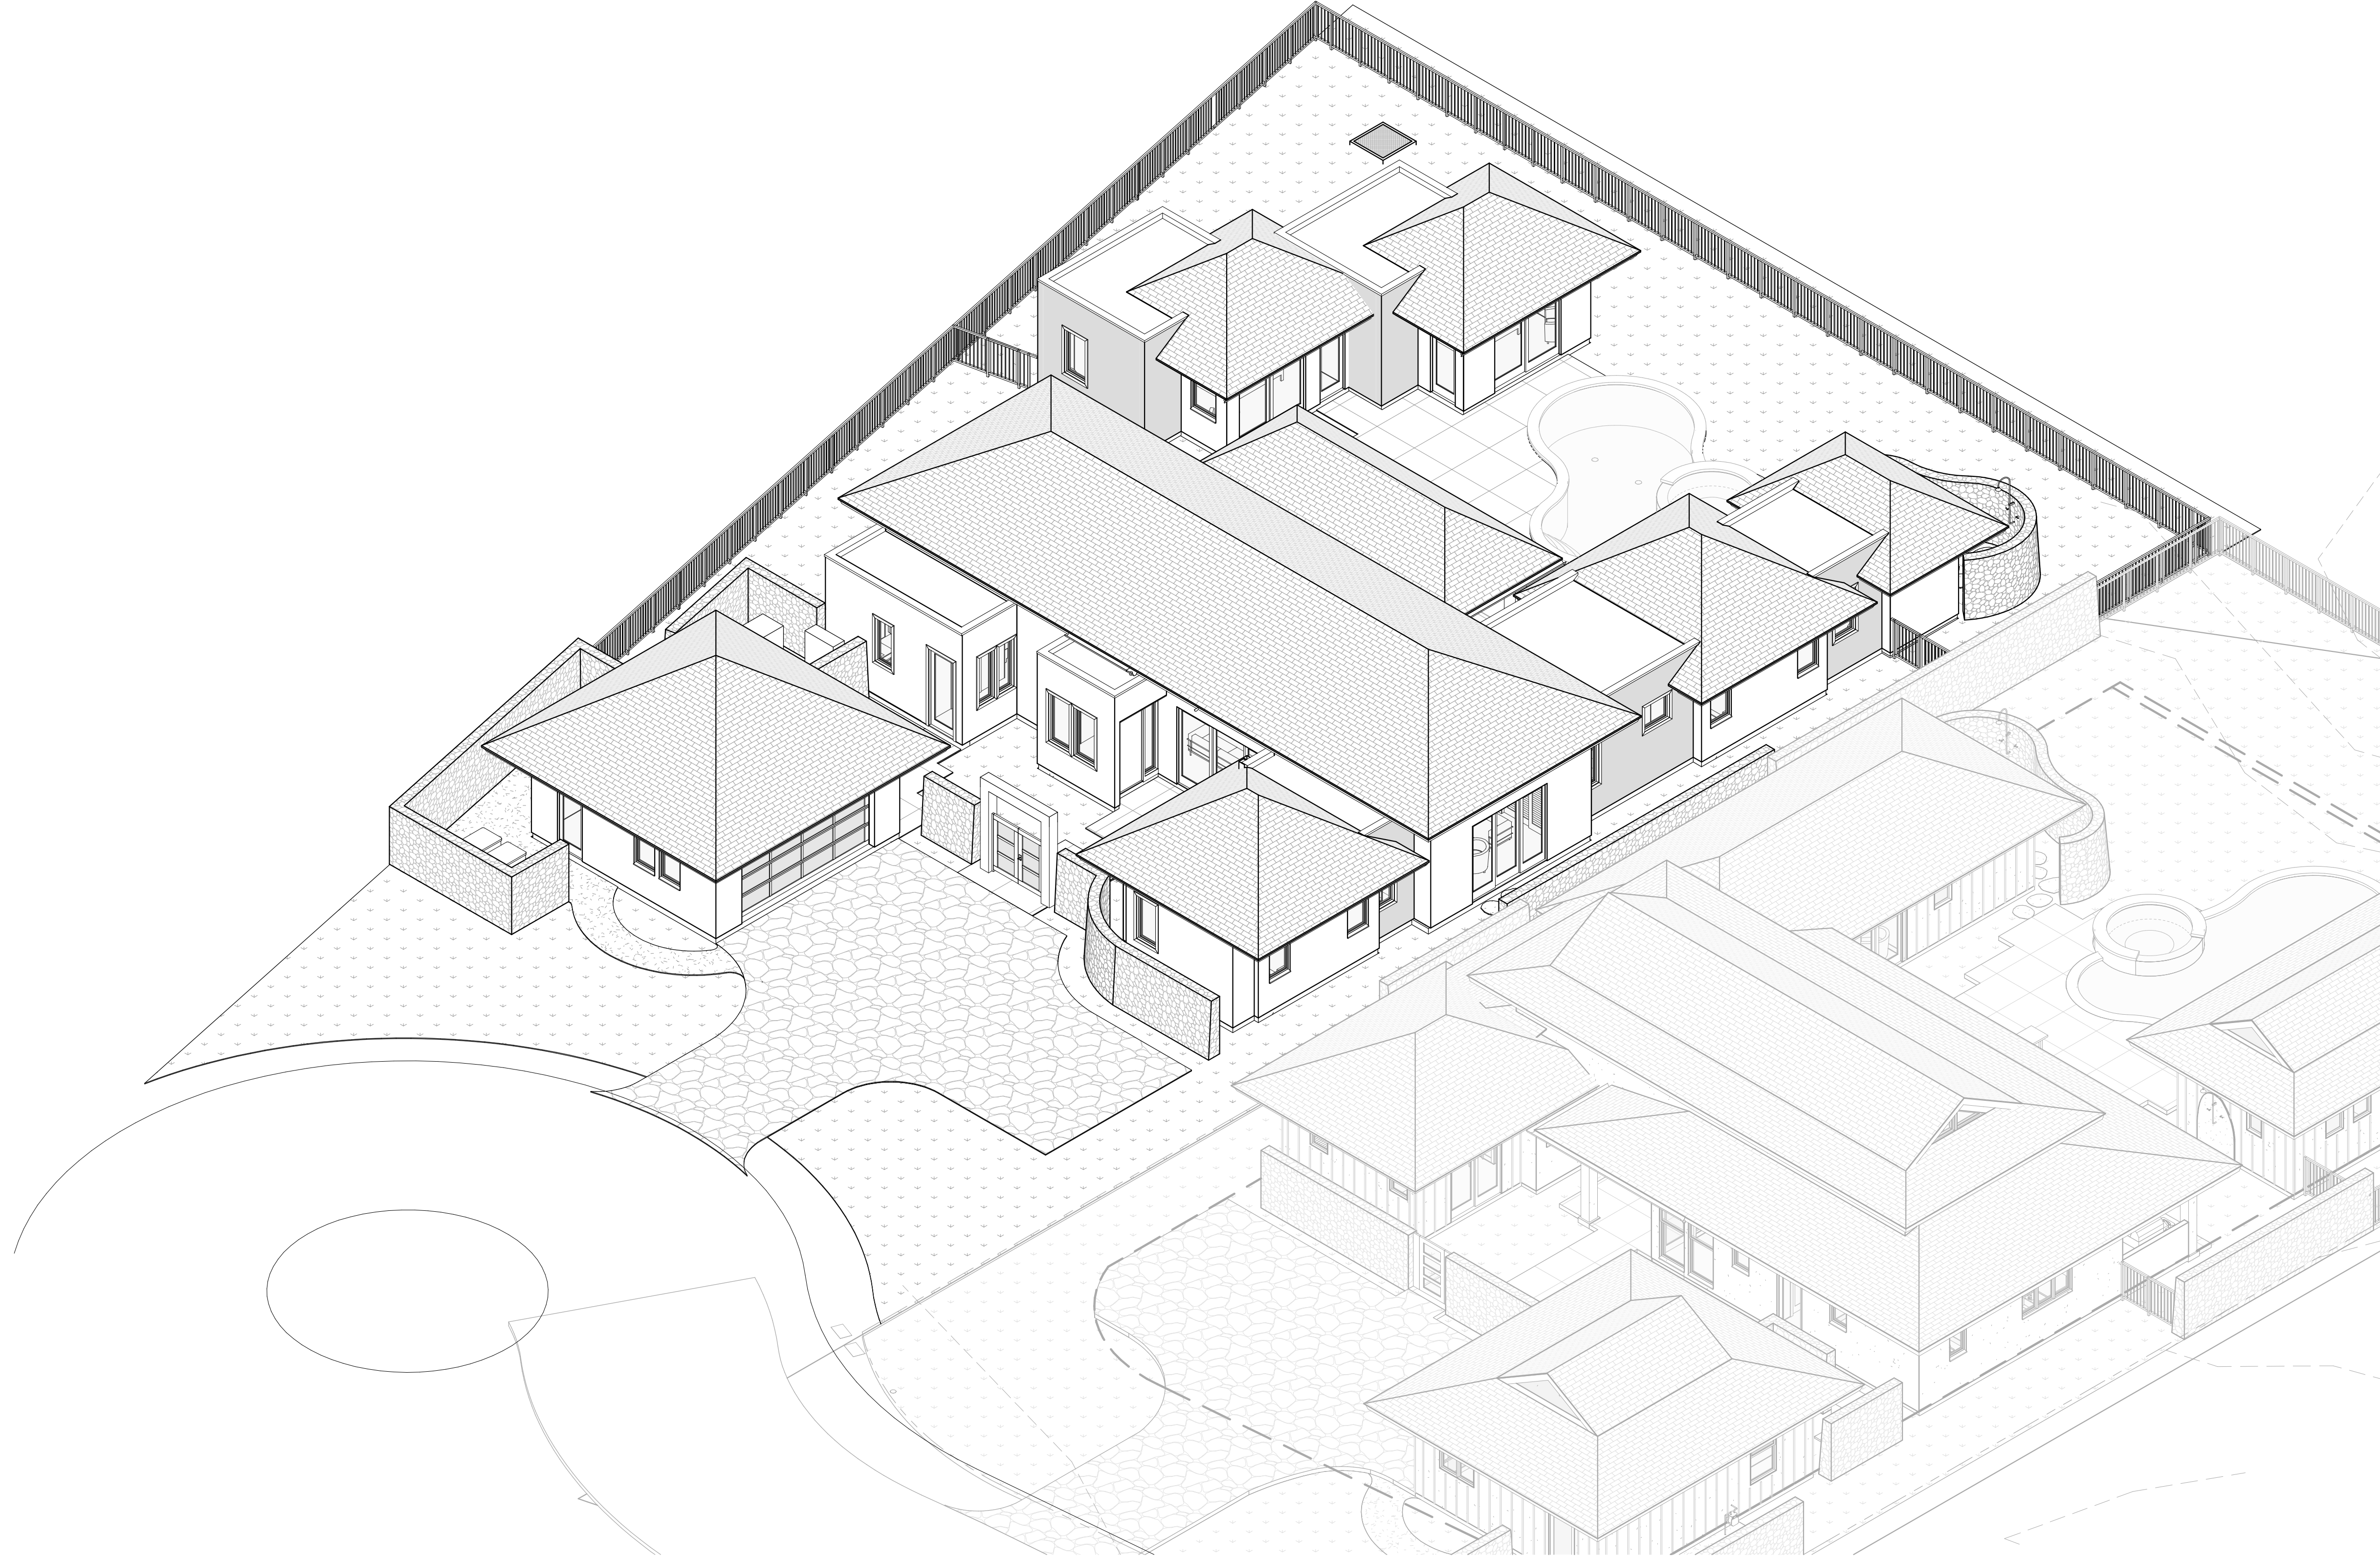

1 AERIAL OF LOT 4
A10.2 SCALE:



THIS WORK WAS PREPARED BY ME OR UNDER MY SUPERVISION. CONSTRUCTION OF THIS PROJECT WILL BE UNDER MY OBSERVATION.

SIGNATURE
EXPIRATION 4/30/24

GENERAL CONTRACTOR:

REVISIONS
NO. DESCRIPTION
Date

**SINGLE FAMILY RESIDENCE
LOT 22 NOHEA, PHASE 1**
TMK: 3-6-8-043:04
NOHEA AT MAUNA LANI, LLC
16130 VENTURA BLVD, STE 510
ENCINO, CA 91436 2538
PH: (805) 494-7704, FAX: (805) 494-1226

CRAIG MONAGHAN, ARCHITECT
4522 LOWER DR. LAKE OSWEGO, OR 97035
PH: 503-522-9000
monaghan.craig@gmail.com

DATE 8/6/22

SCALE

SHEET
**AERIAL OF
LOT 4**

SHEET
A10.2