




1 SITE PLAN  
A10.0 SCALE: 1/16" = 1'-0"

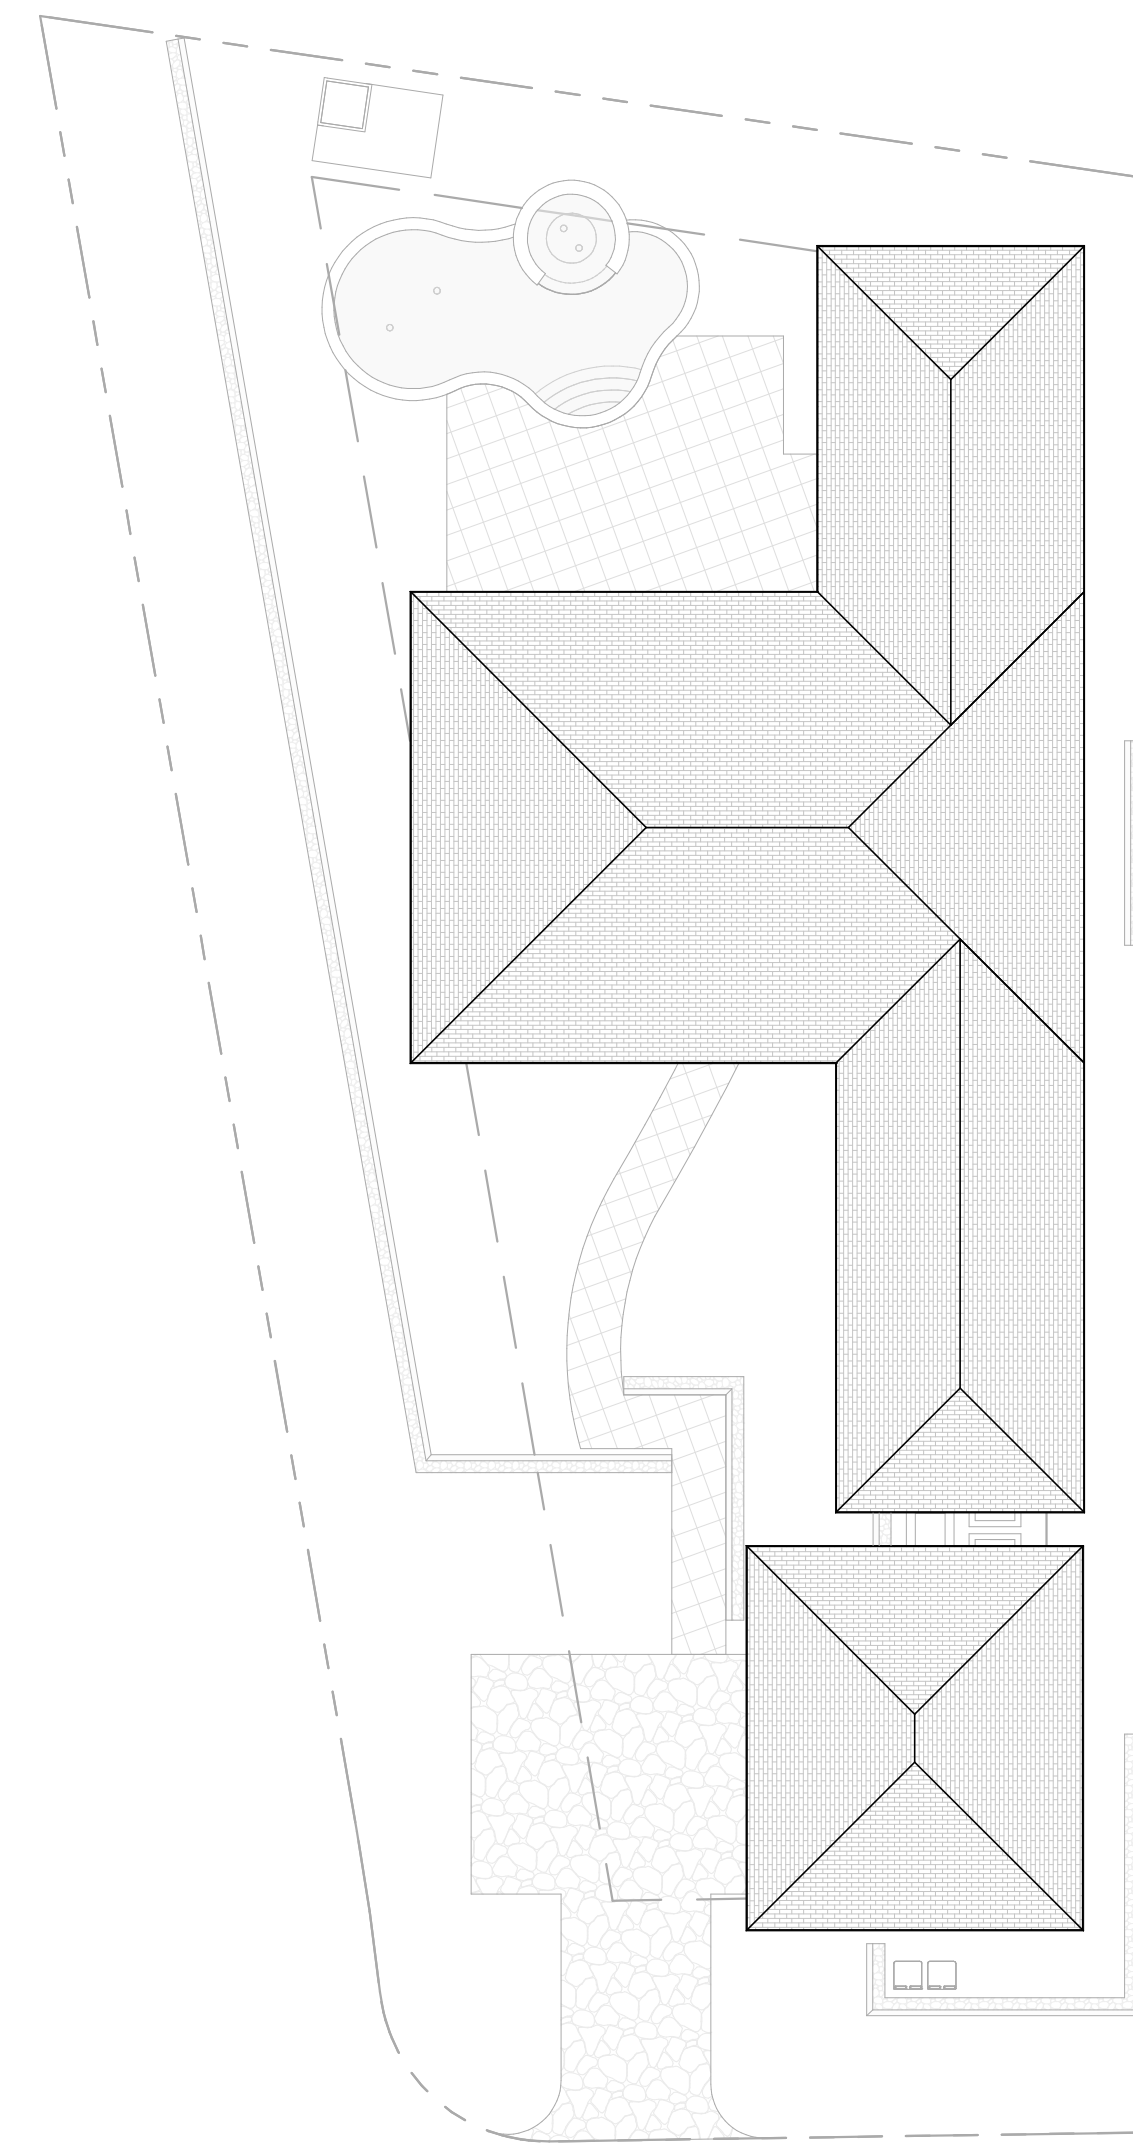

2 ROOF PLAN  
A10.0 SCALE: 1/16" = 1'-0"

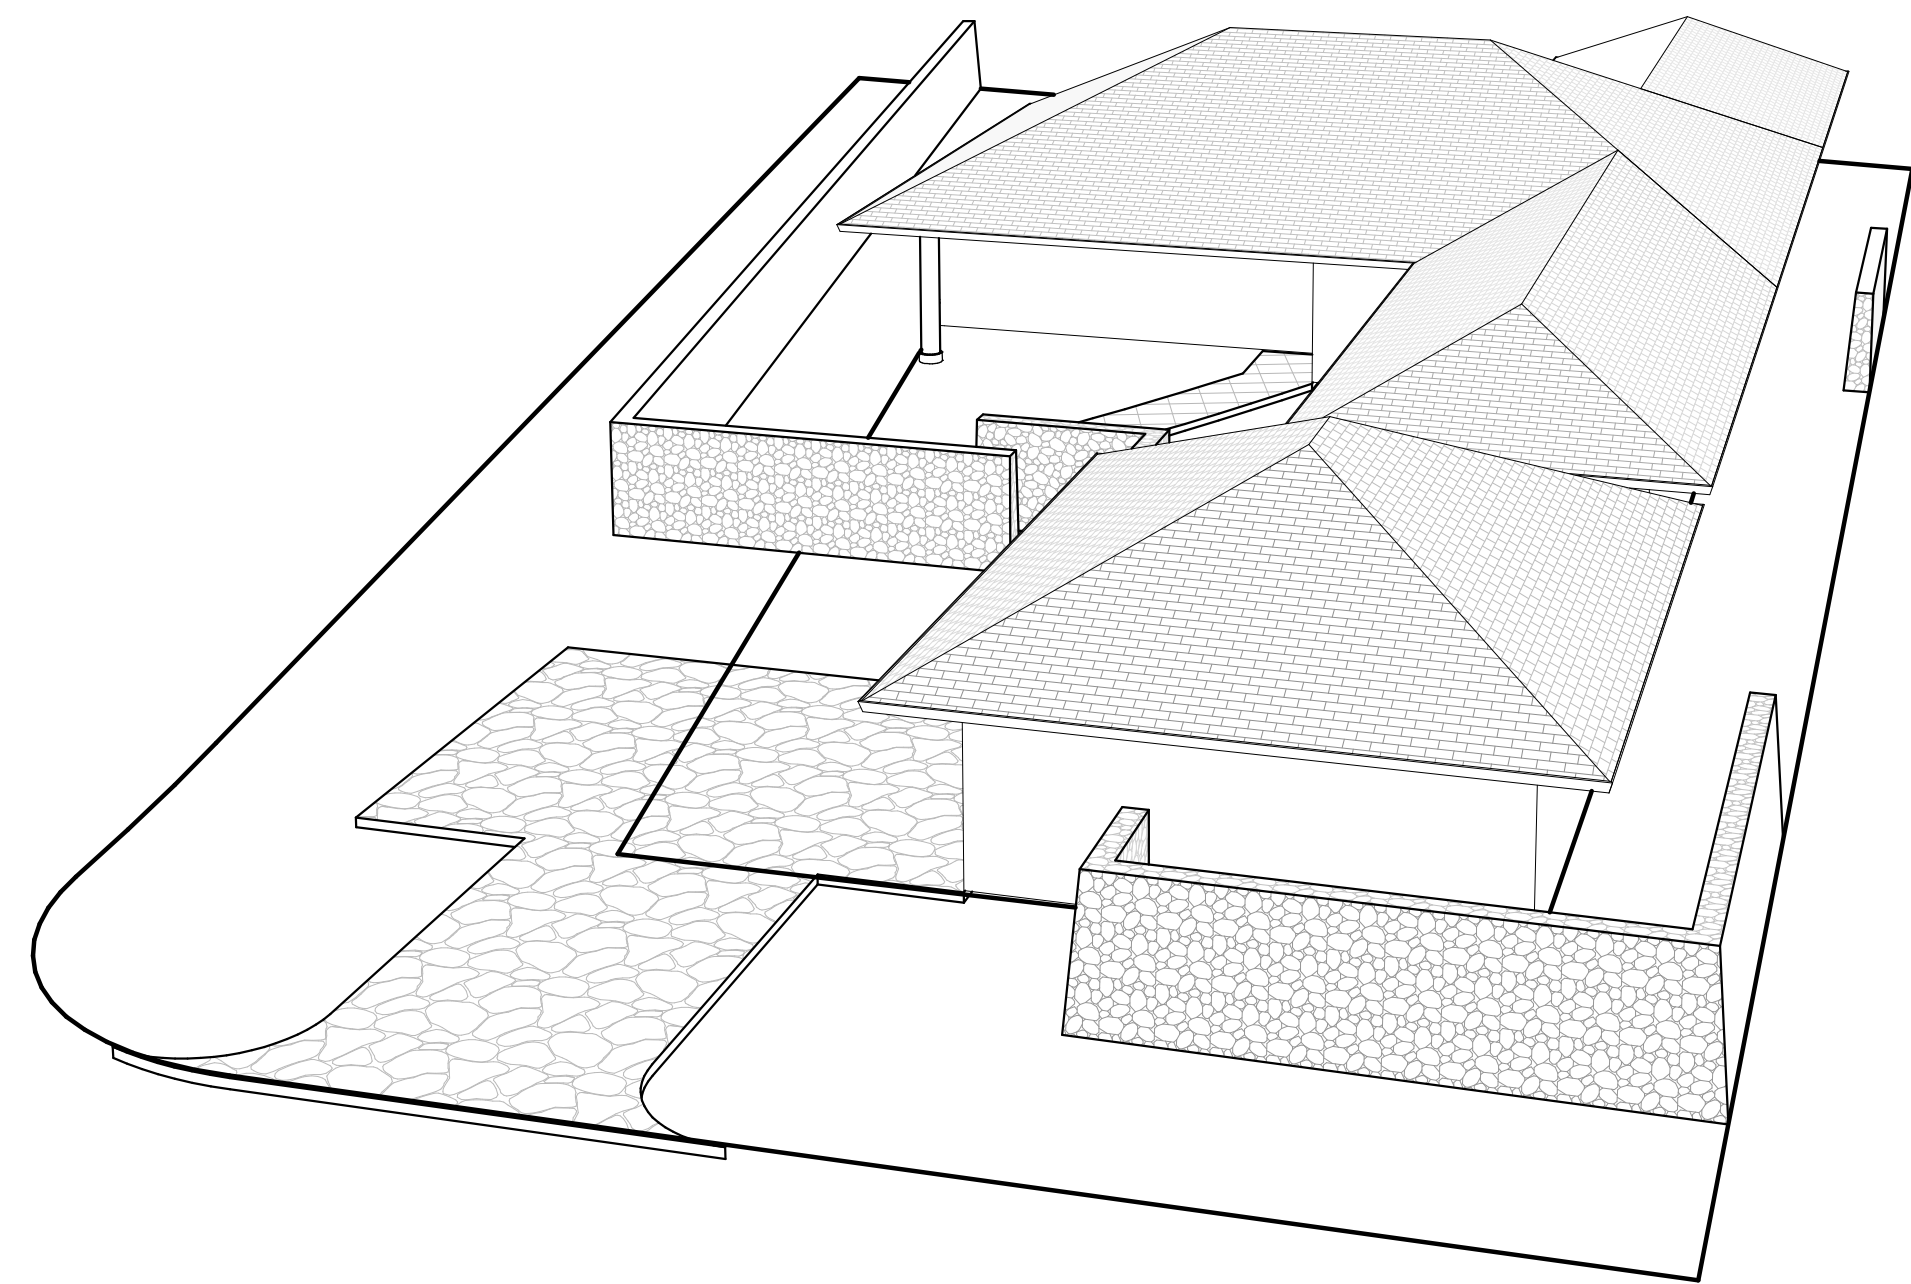

3 AERIAL 3D  
A10.0 SCALE:

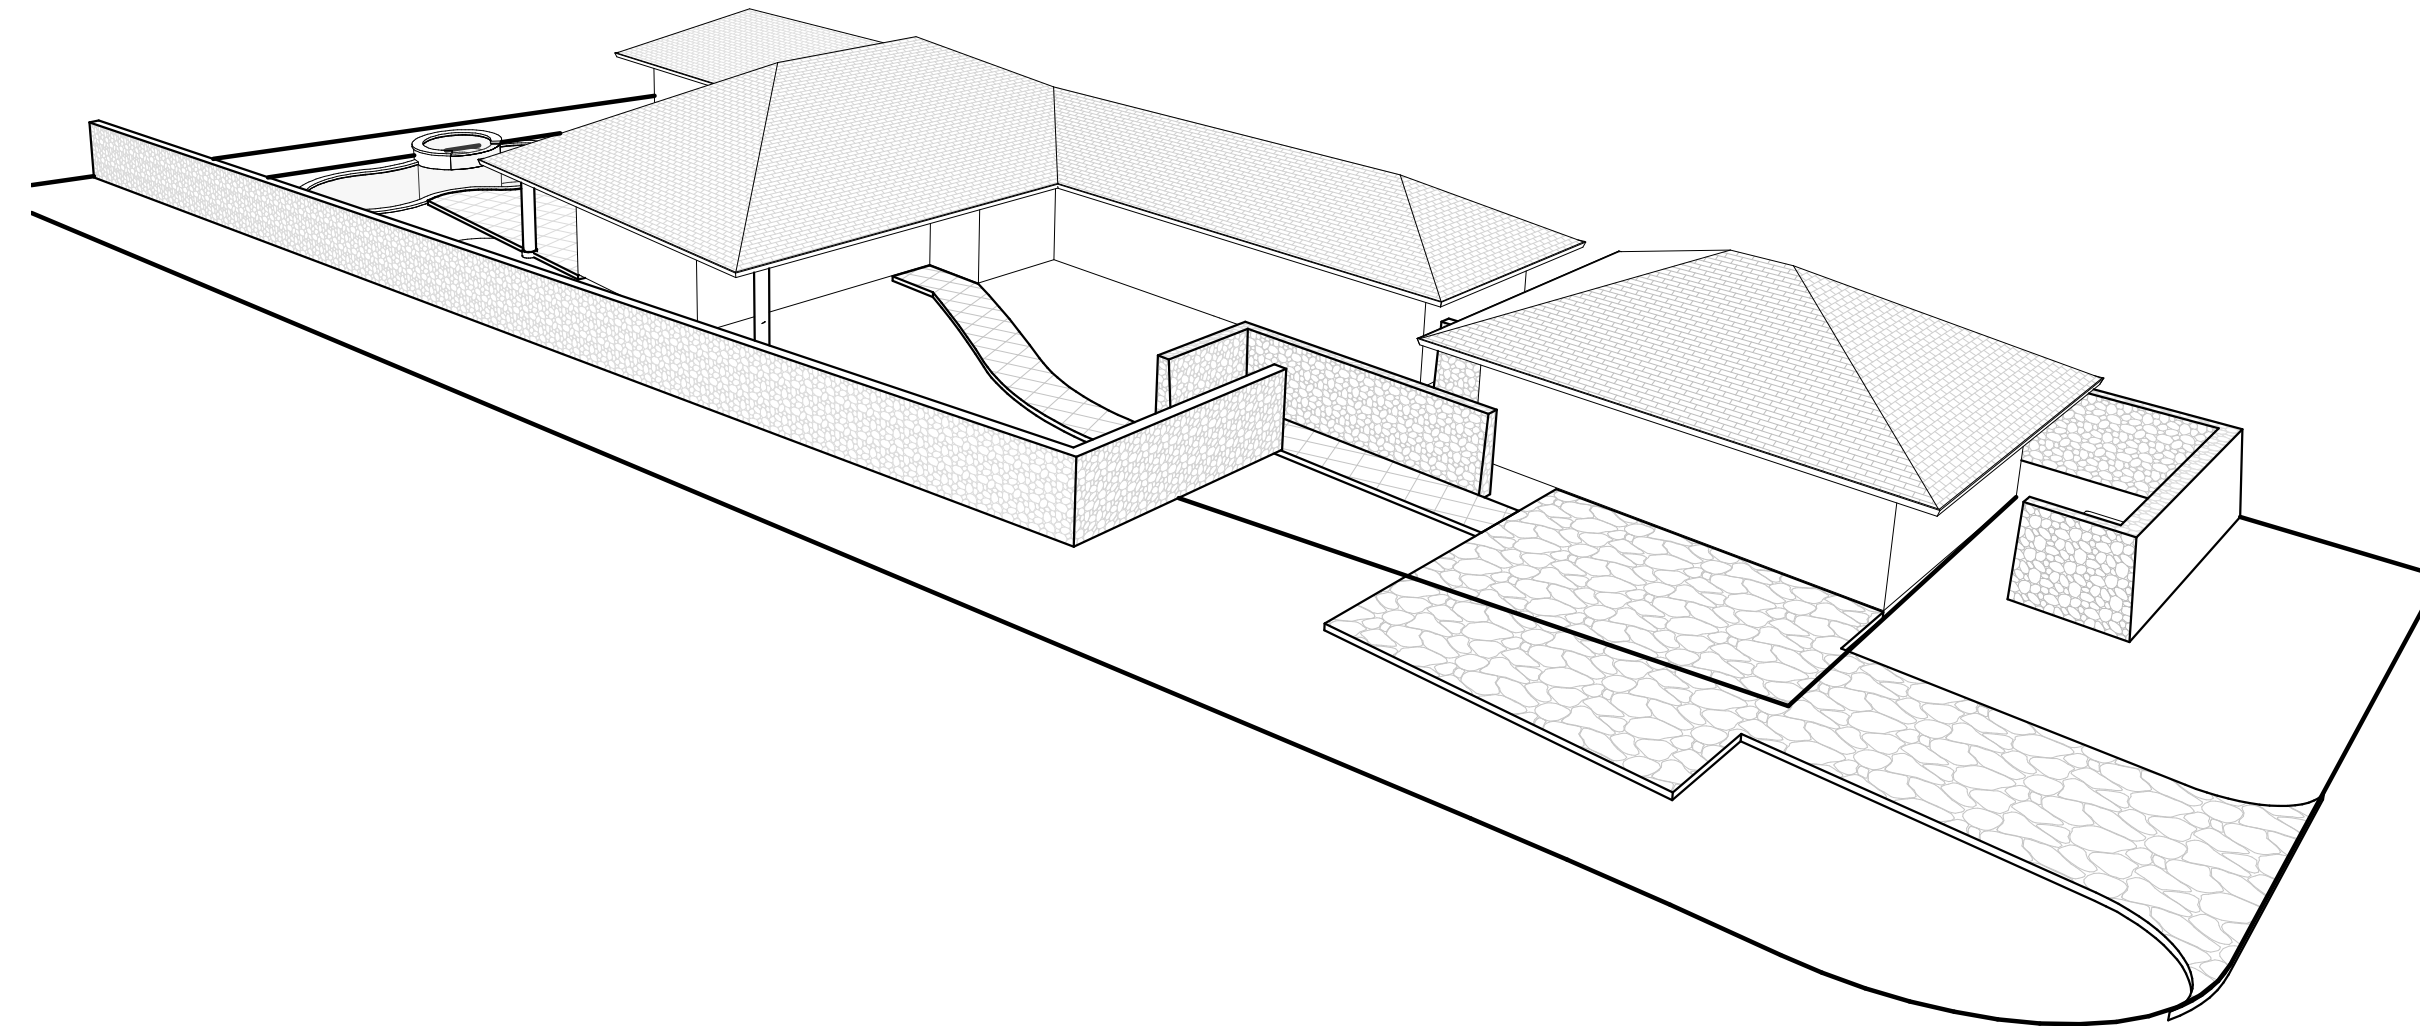

4 AERIAL 3D VIEW 2  
A10.0 SCALE:



THIS WORK WAS PREPARED BY ME OR UNDER MY SUPERVISION. CONSTRUCTION OF THIS PROJECT WILL BE UNDER MY OBSERVATION.

SIGNATURE  
EXPIRATION 4/30/22

GENERAL CONTRACTOR:

REVISIONS NO.	DESCRIPTION	DATE

**SINGLE FAMILY RESIDENCE  
LOT 28 NOHEA, PHASE 1**  
**TMK: 3-6-8-043:028**  
 NOHEA AT MAUNA LANI, LLC  
 101 HODEND CAMP RD. SUITE 200  
 THOUSAND OAKS, CA 91360  
 PH: 805-494-7704 FAX: 805-494-1226


CRAIG MONAGHAN, ARCHITECT  
 4522 LOWER DR. LAKE OSWEGO, OR 97035  
 PH: 503-522-9000  
 monaghan.craig@gmail.com

DATE 02/06/22


SCALE 1/16" = 1'-0"

SHEET  
**LOT 28  
SCHEMATIC**


SHEET  
**A10.0**

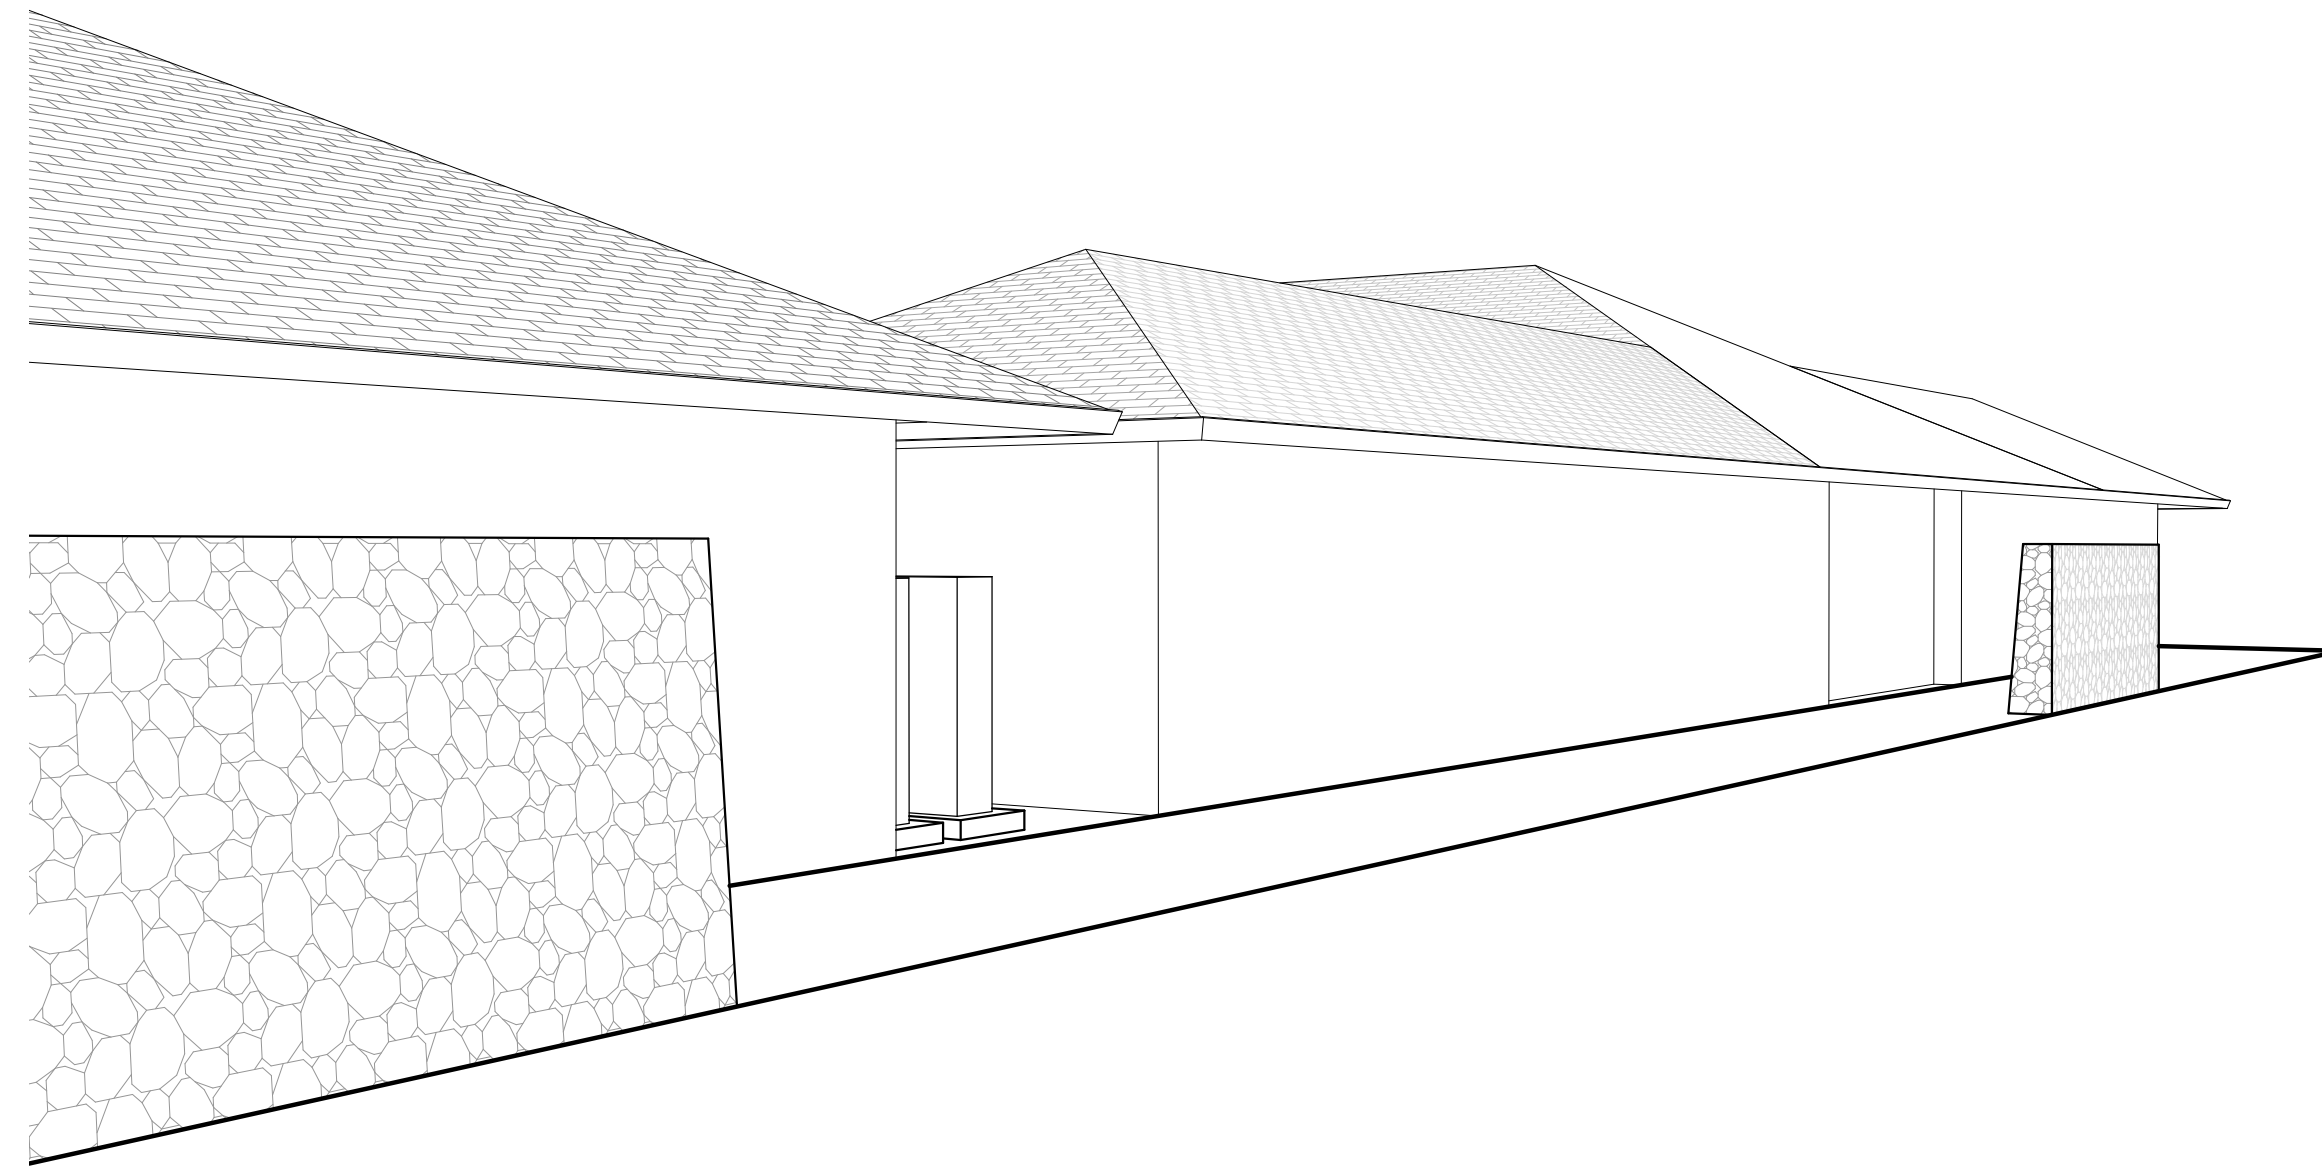


1 3D VIEW BETWEEN MAIN BLDG AND GARAGE  
A10.1 SCALE:

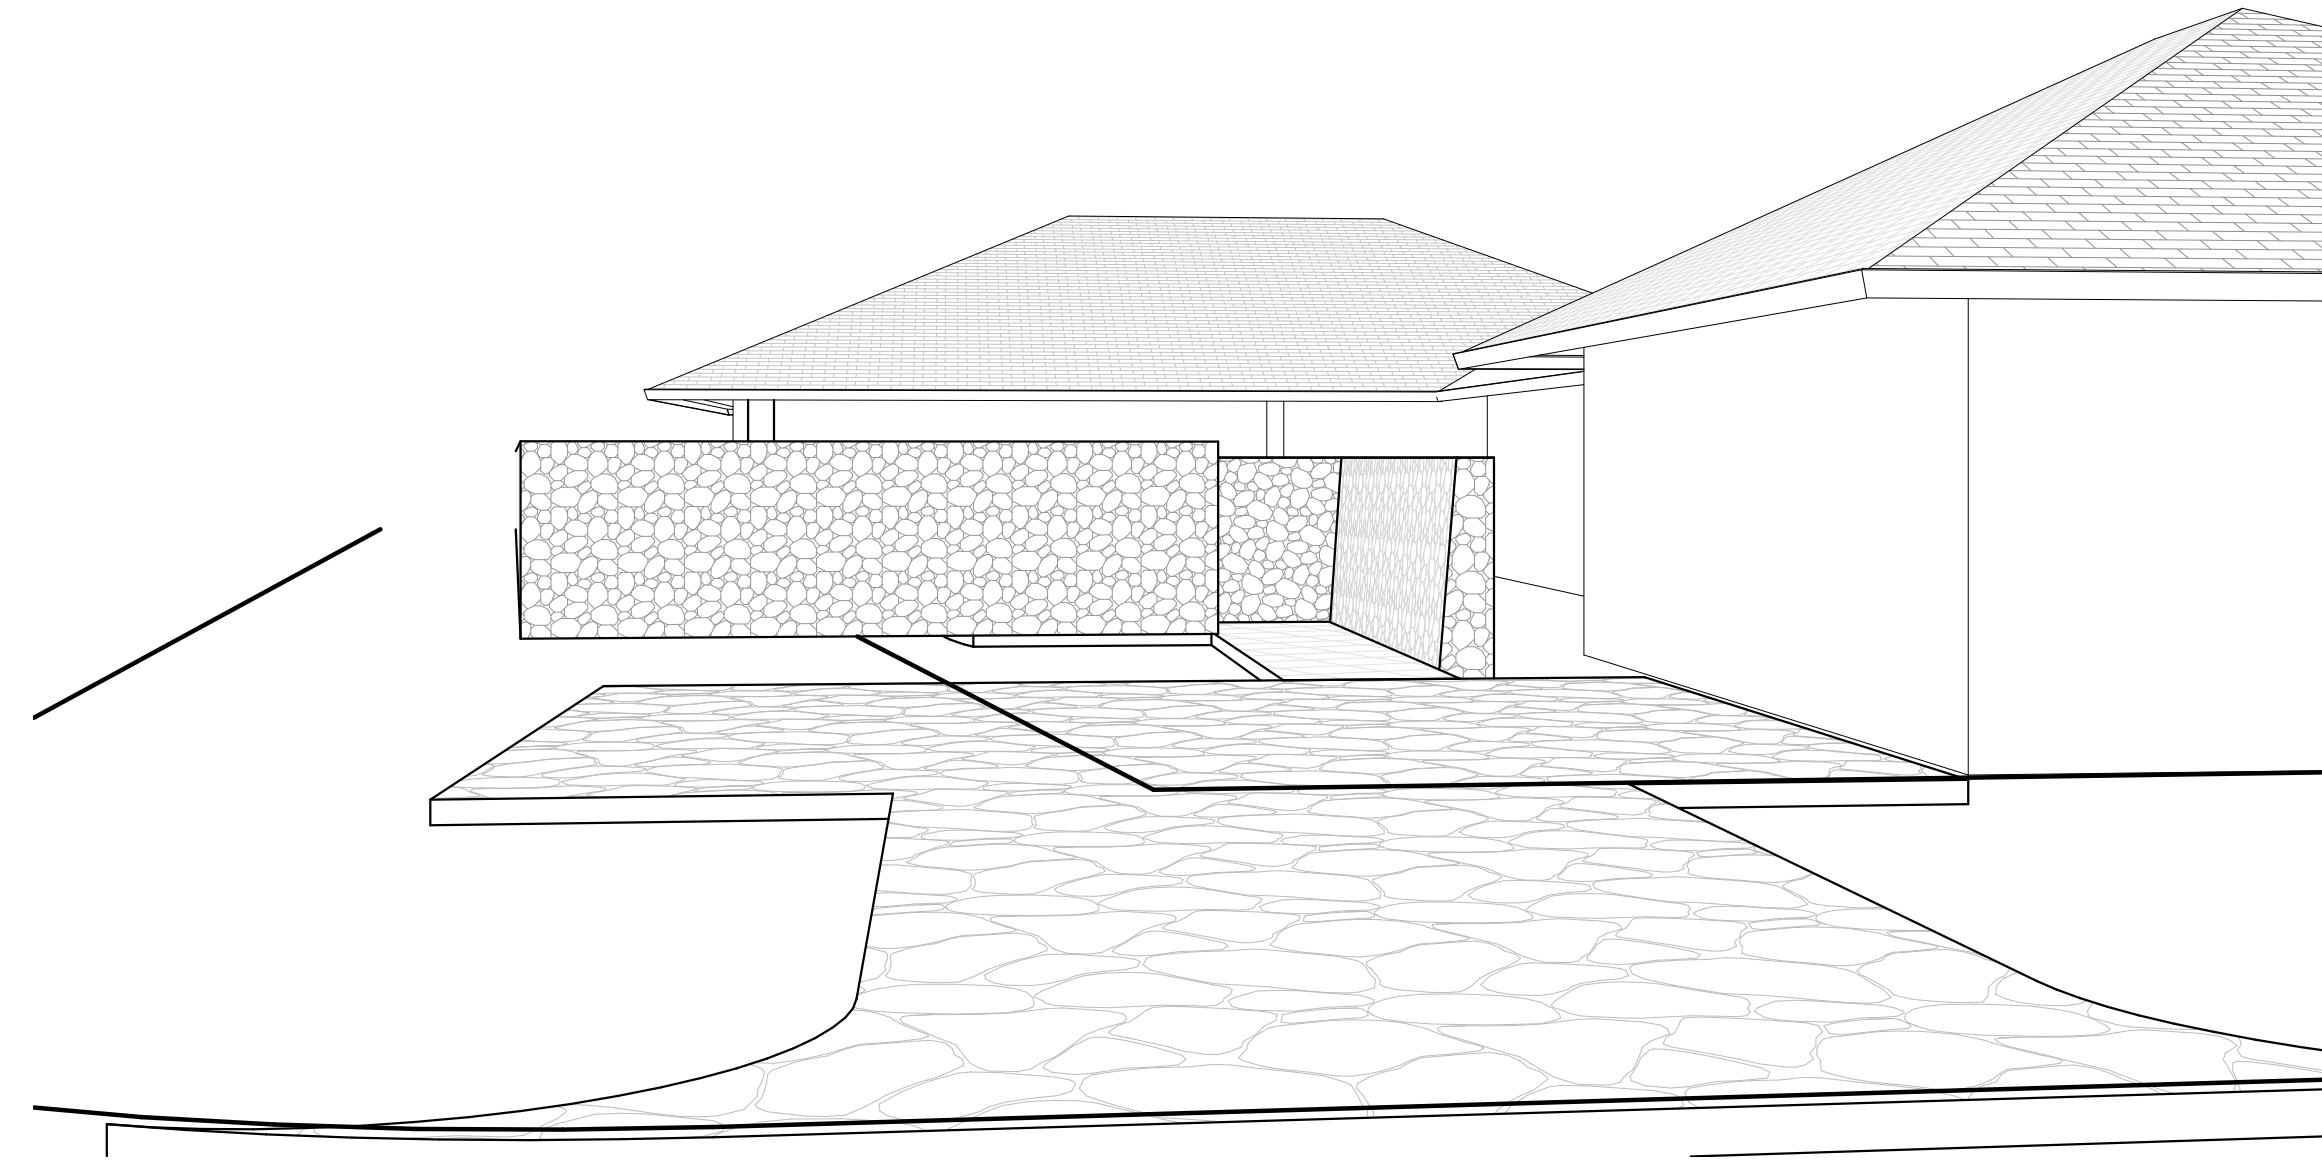

2 3D VIEW FROM ROAD  
A10.1 SCALE:

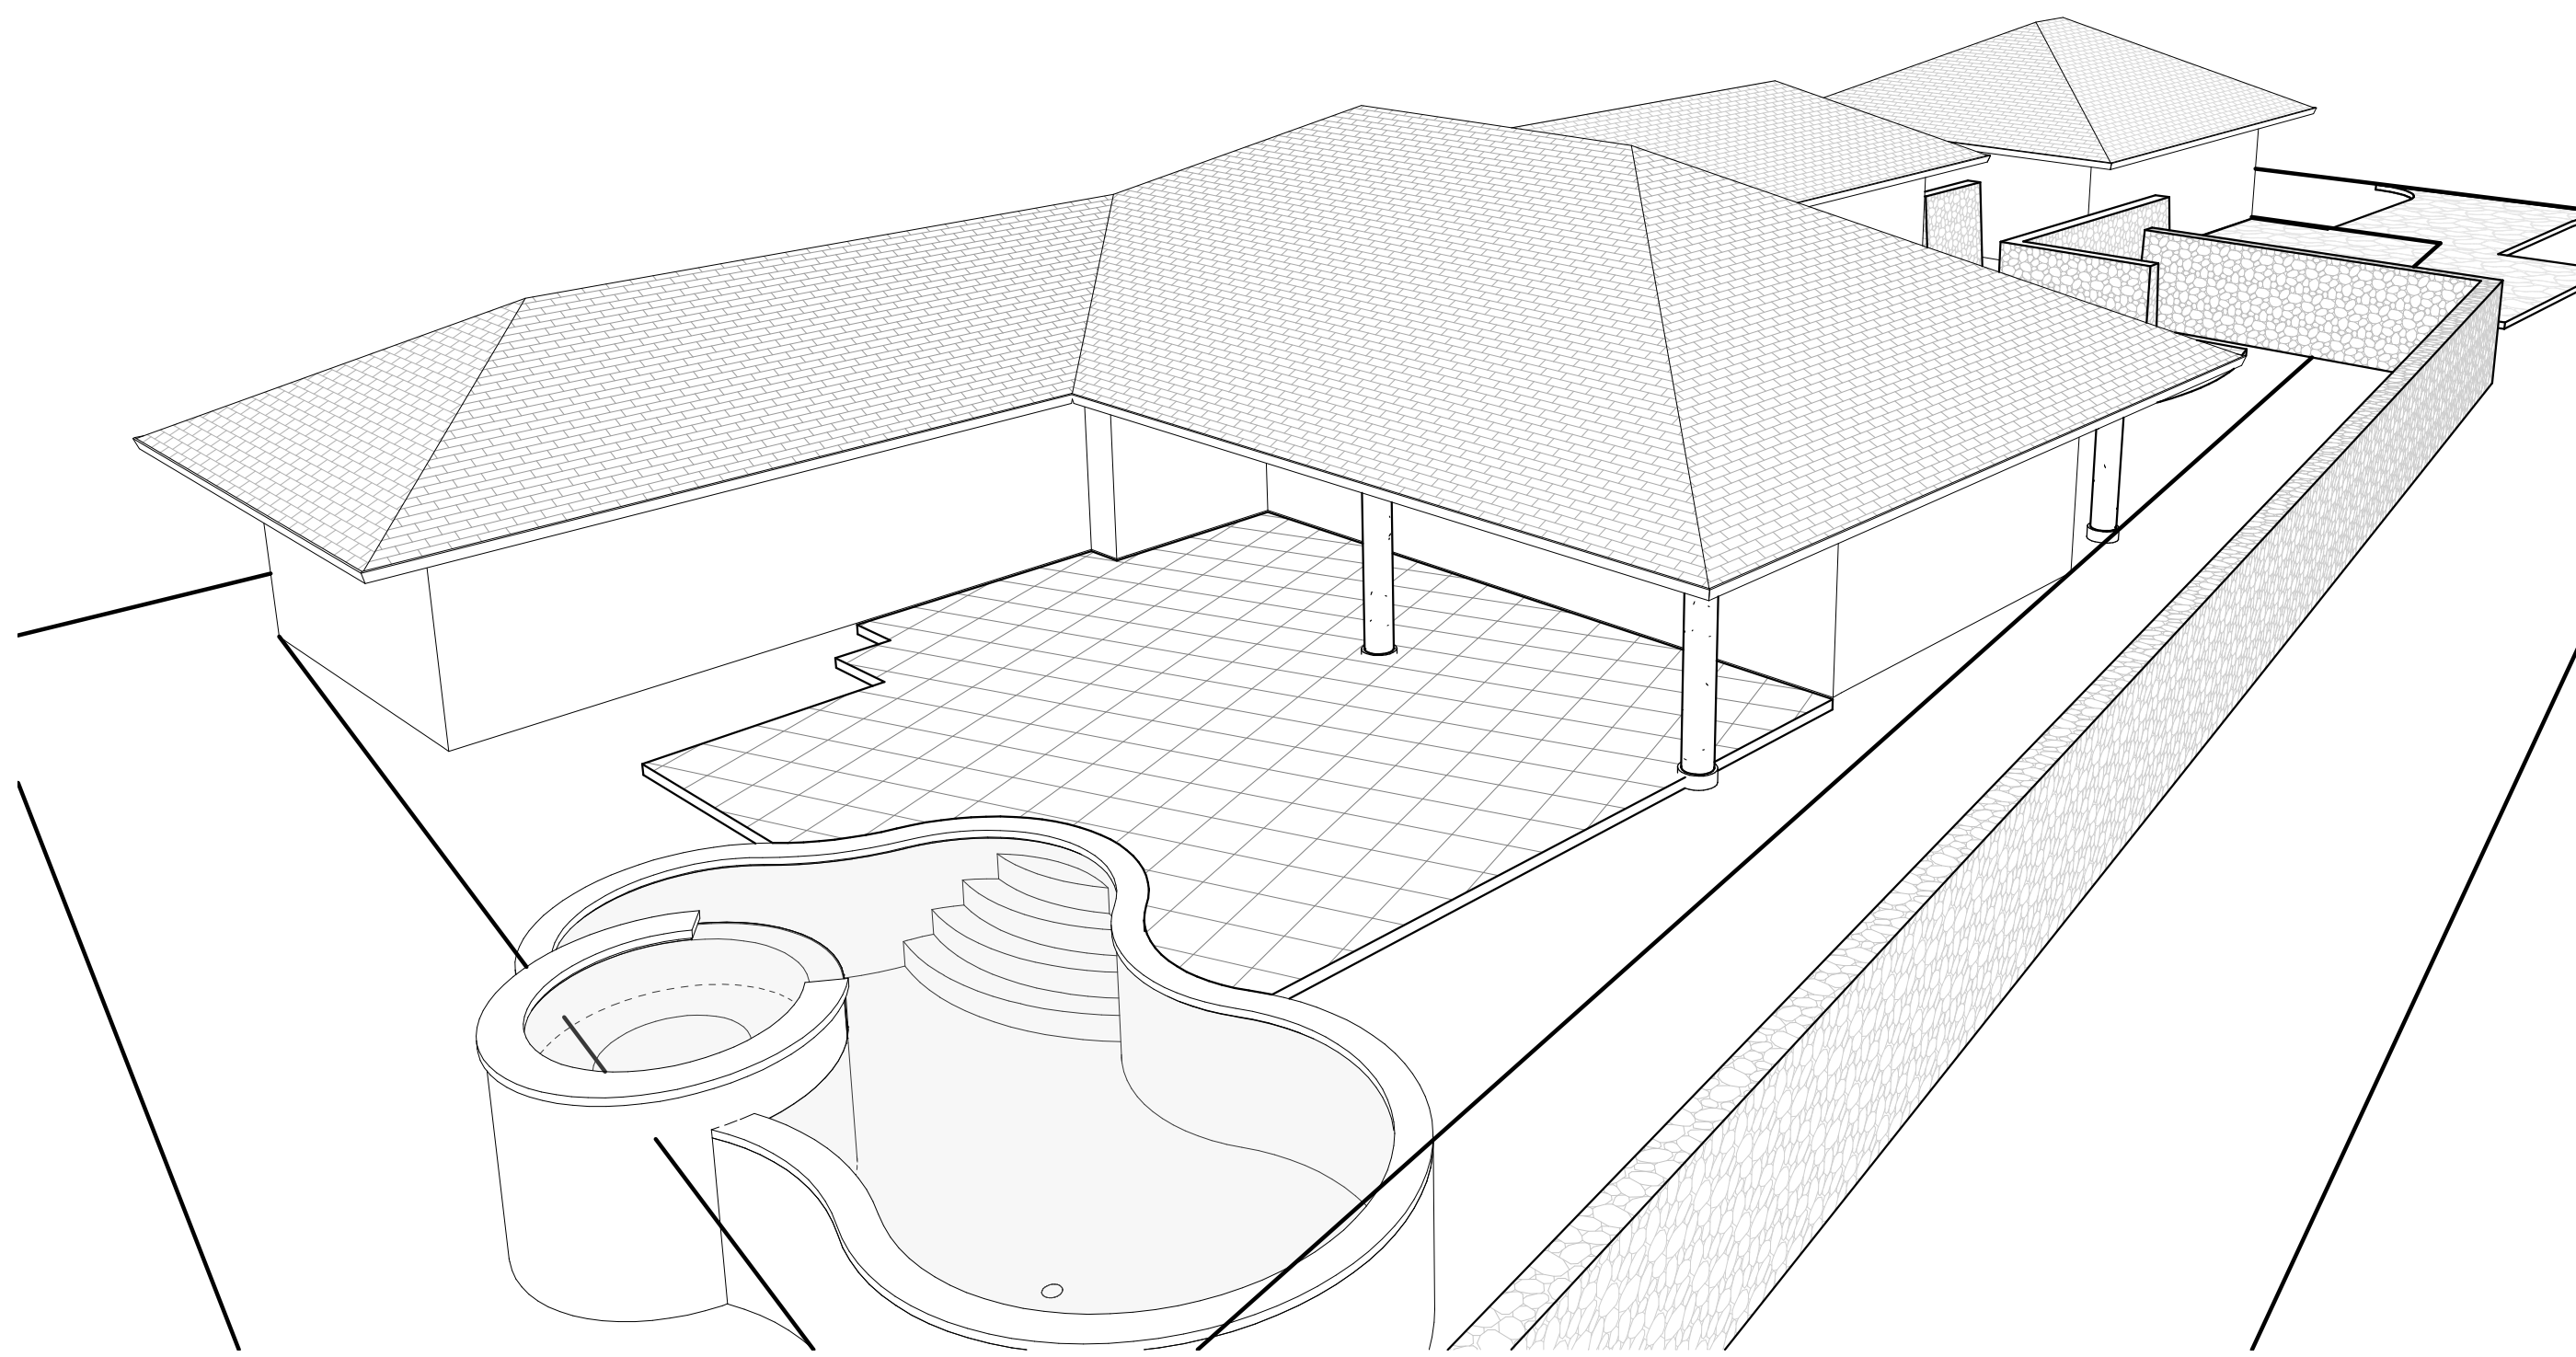

3 3D VIEW ALONG ROAD  
A10.1 SCALE:

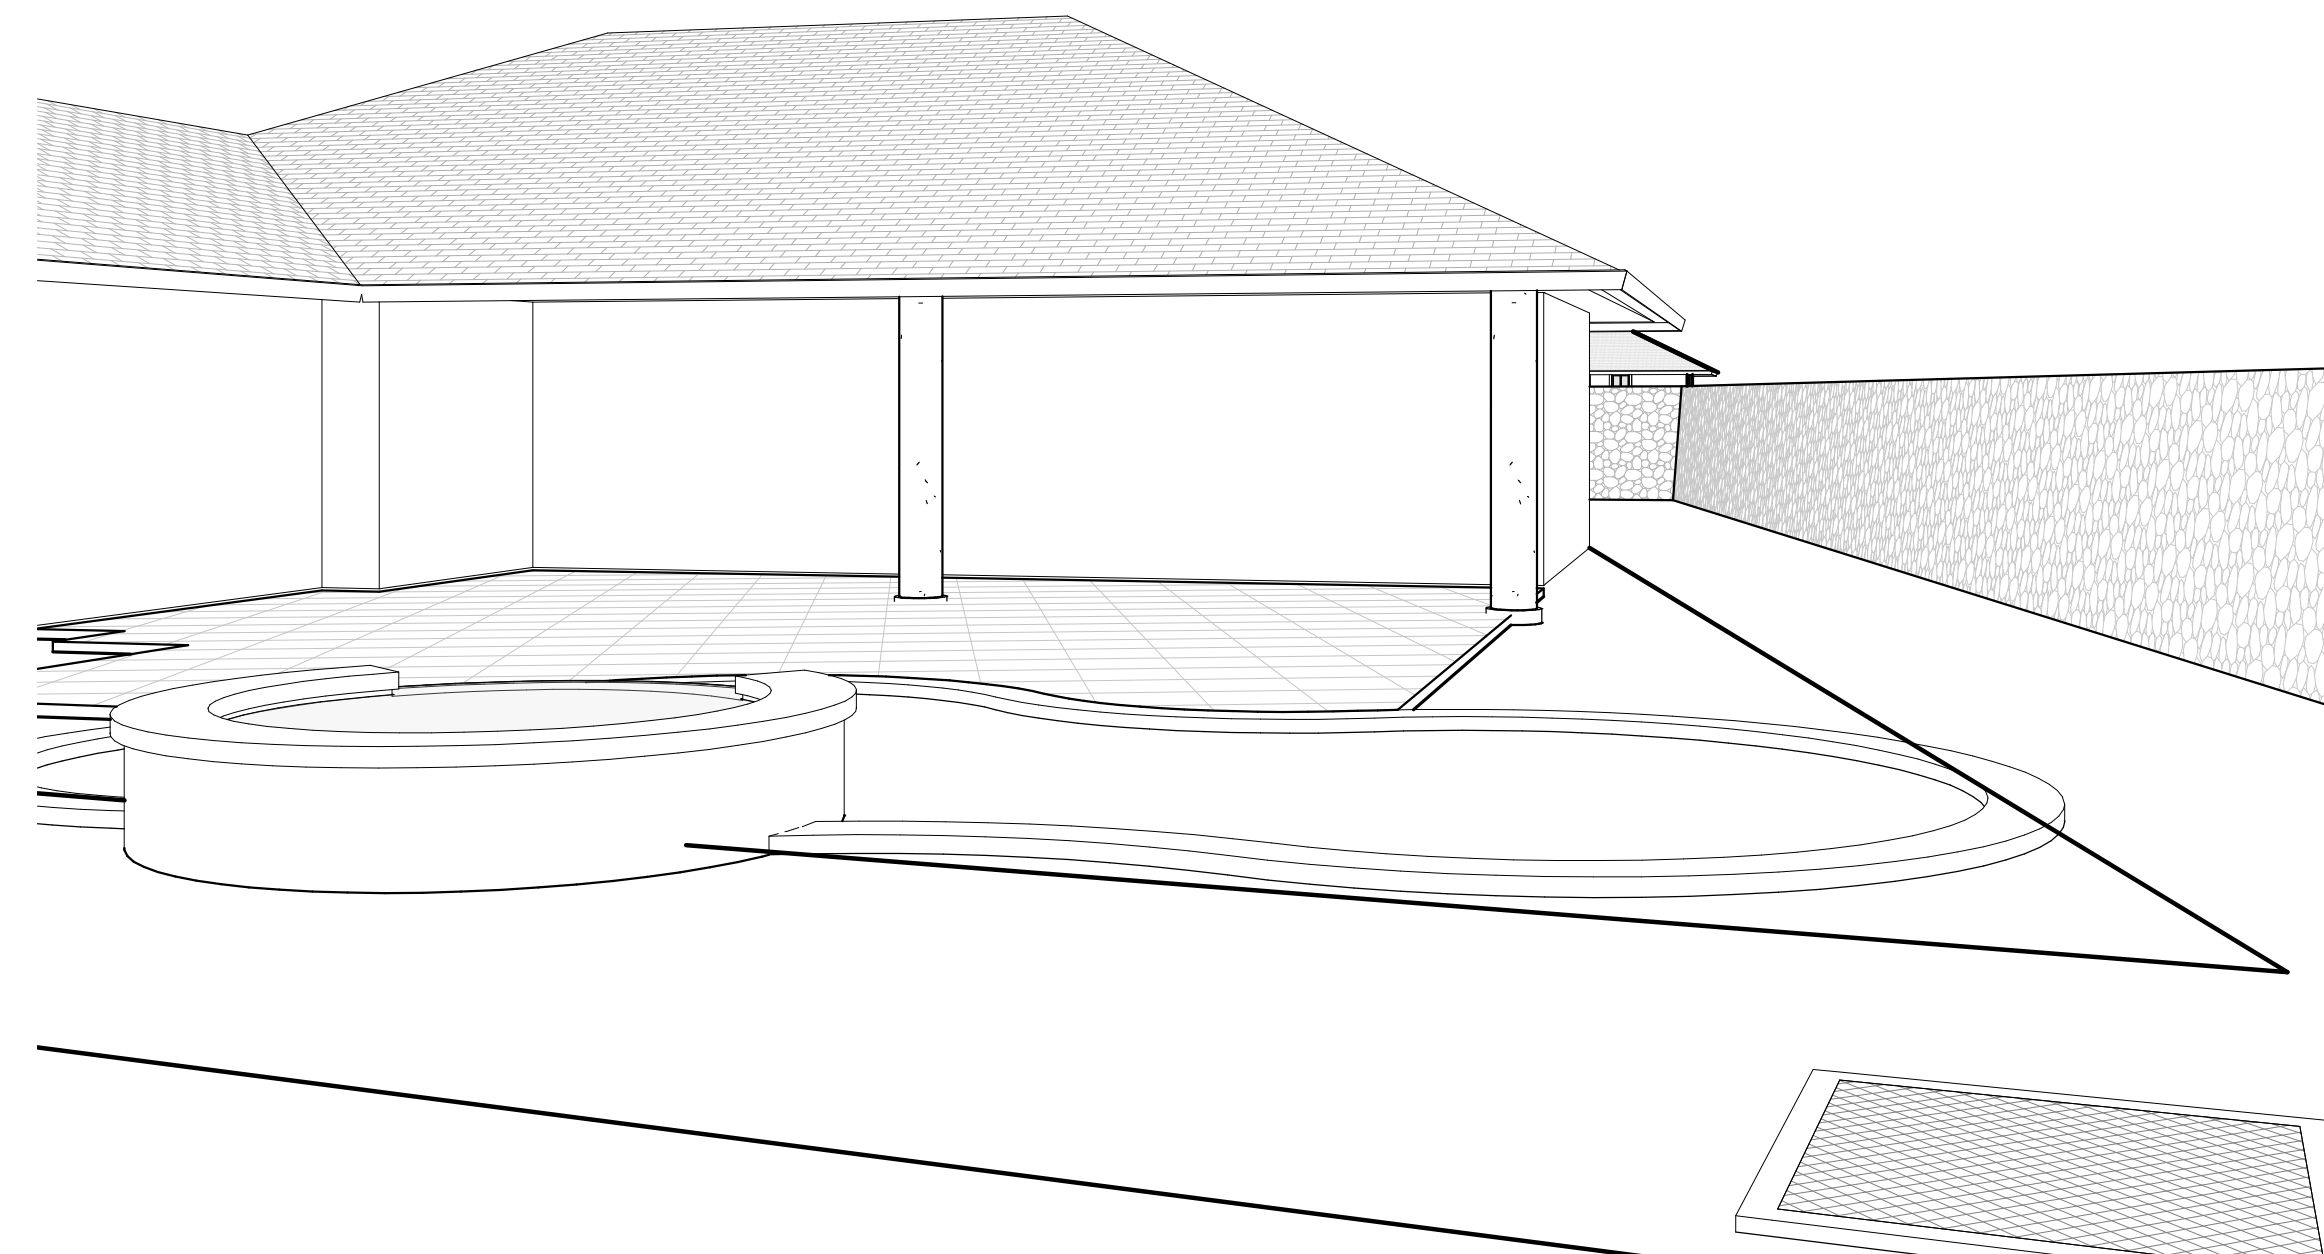

4 3D VIEW REAR YARD  
A10.1 SCALE:



THIS WORK WAS PREPARED BY ME OR UNDER MY SUPERVISION. CONSTRUCTION OF THIS PROJECT WILL BE UNDER MY OBSERVATION.

SIGNATURE  
EXPIRATION 4/30/22

GENERAL CONTRACTOR:

REVISIONS NO.	DESCRIPTION	DATE

**SINGLE FAMILY RESIDENCE  
LOT 28 NOHEA, PHASE 1  
TMK: 3-6-8-043:028**  
NOHEA AT MAUNA LANI, LLC  
101 HODENCAMP RD. SUITE 200  
THOUSAND OAKS, CA 91360  
PH: 805-494-7704 FAX: 805-494-1226

CRAIG MONAGHAN, ARCHITECT  
4522 LOWER DR. LAKE OSWEGO, OR 97035  
PH: 503-522-9000  
monaghan.craig@gmail.com

DATE 02/06/22

SCALE

SHEET  
**SCHEMATIC 3D  
VIEWS**

SHEET

**A10.1**